




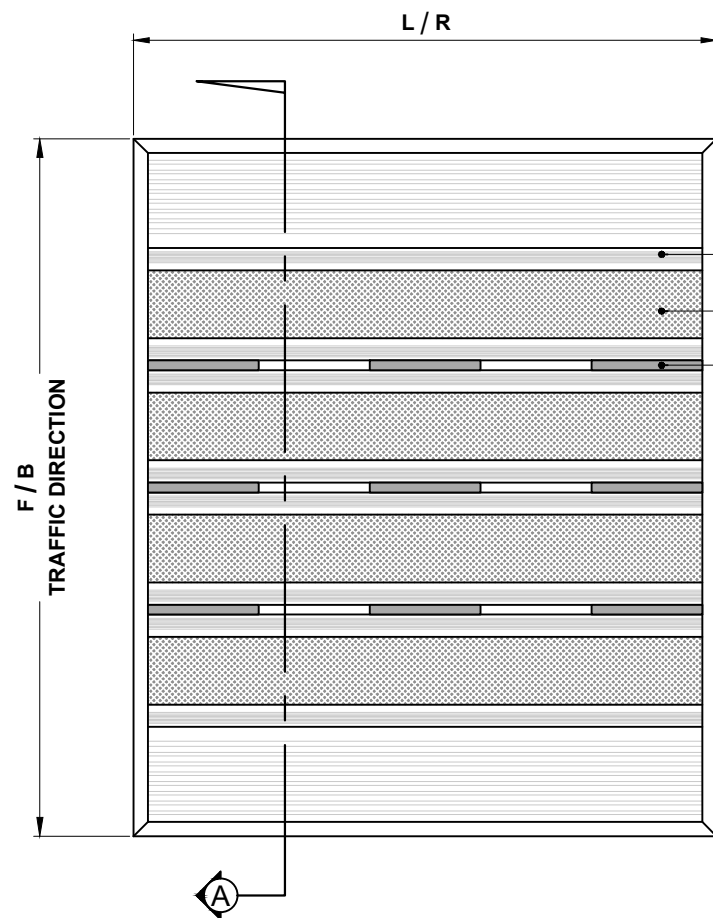

**PLAN DETAIL**

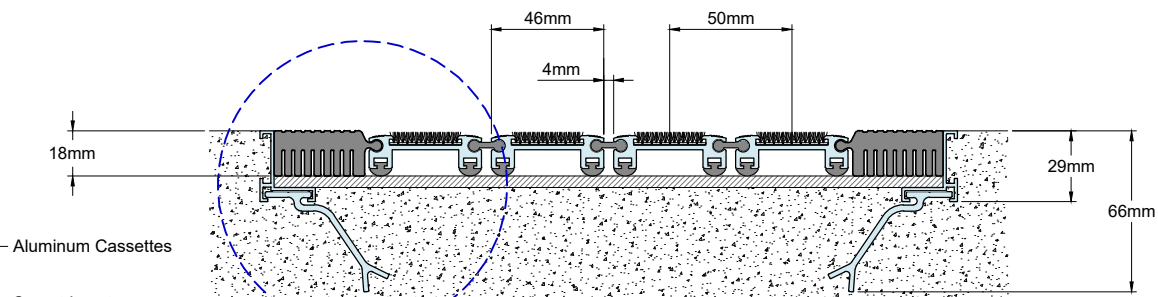


**SECTION DETAIL - A**

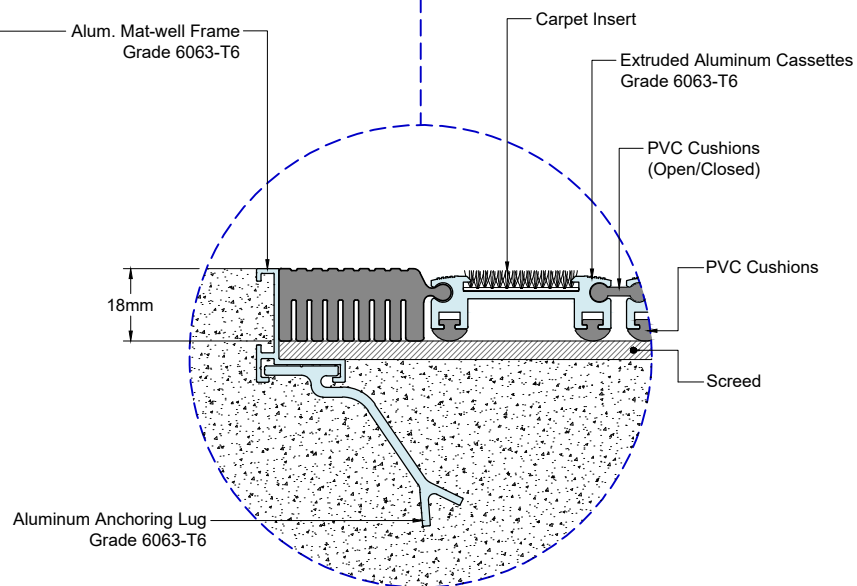

**DETAIL NOTES:**

1. Mat wipers must run perpendicular to traffic direction.
2. Mat-Well frames available upon request.
3. Installation to be completed in accordance with manufacturer's specifications.
4. All Dimensions are considered true and reflect manufacturer's specifications.
5. Please specify open / closed construction.
6. Do not scale drawing.
7. Bigger grids be created on site by interconnecting small mats.
8. Cassette bars may not aligned.

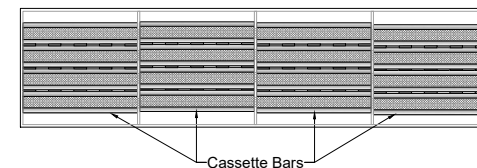

Project:

Customer:

Location:

Matting Code:

**ROLLET ULTRA - 18**  
(LEVEL BASE FRAME INSTALLATION)

Drawn By:

Date:

Checked By:

Date:

Scale: NTS

Rev.: 00

Sheet: 1 of 1



100-1075 North Service Rd. W, Oakville  
On L6M2G2, Canada