



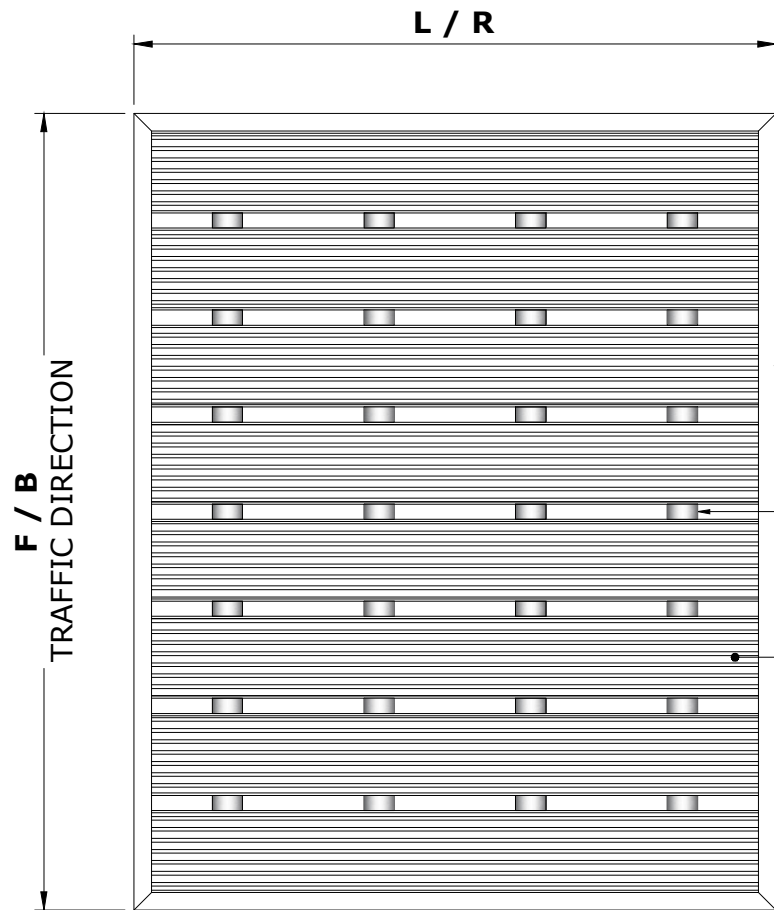


PLAN

DETAIL NOTES:

1. Mat Wipers must run perpendicular to traffic direction.
2. Wipers available in **Grey** color.
3. Mat-Well frames available upon request.
4. Installation to be completed in accordance with manufacturer's specifications.
5. All Dimensions are considered true and reflect manufacturer's specifications.
6. Module dimensions will be determined by the factory during production.
7. Do not scale drawing.
8. Bigger grids be created on site by interconnecting small mats.
9. Mat scraper may not aligned.

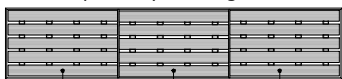

Mat Scraper

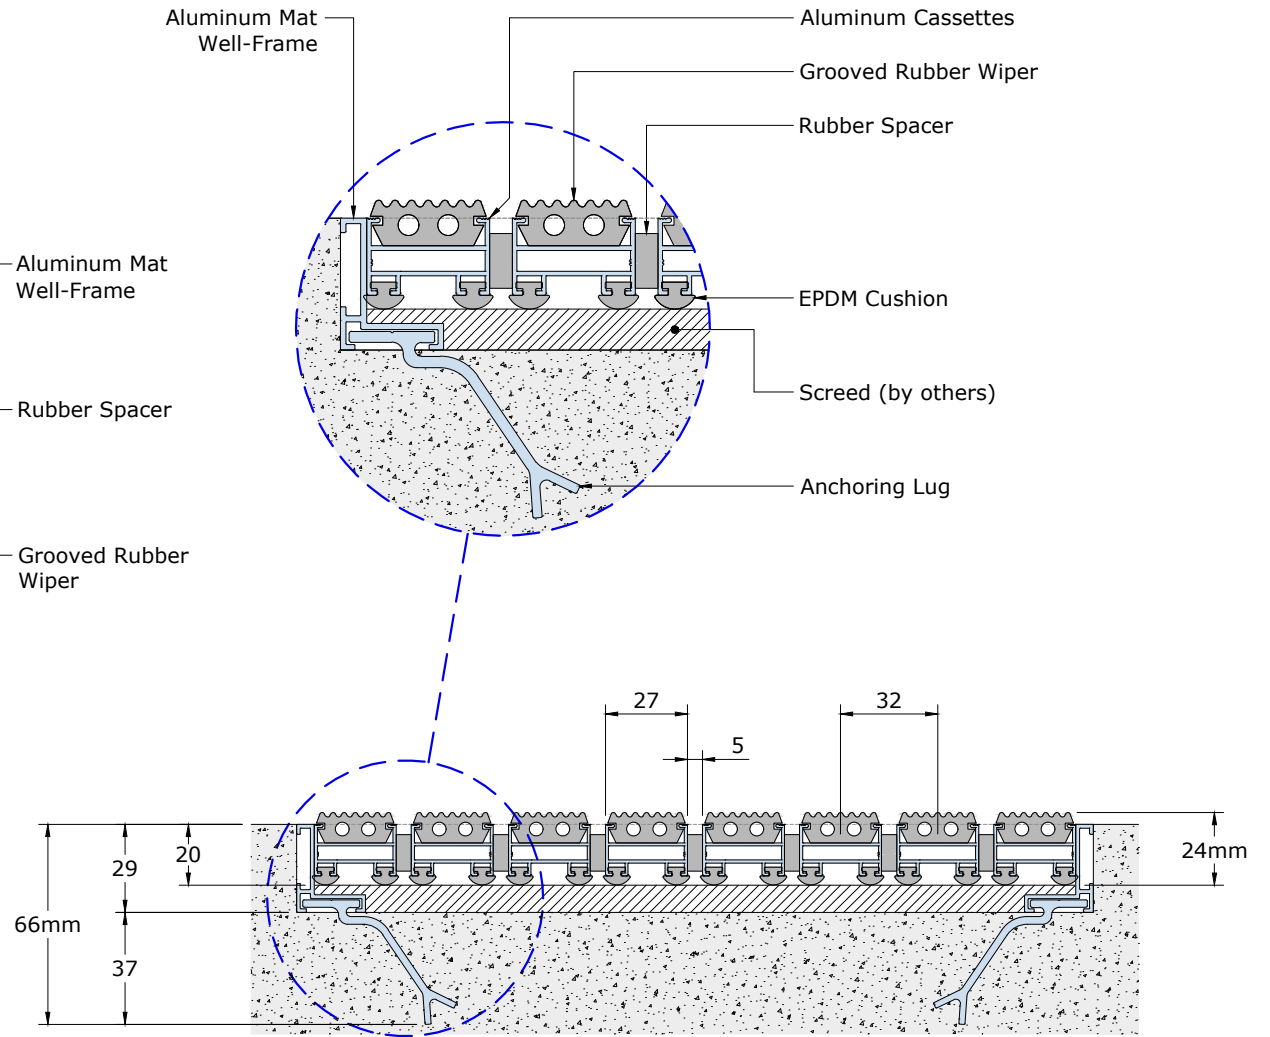

SECTION DETAIL

Matting Code:

CLEANEX

LEVEL BASE FRAME INSTALLATION

Drawn By:

JOE

Date: 01-06-2026

Checked By:

JR

Date: 01-06-2026

Scale: NTS

Rev.: 01

Sheet: 1 of 1



100-1075 North Service Rd. W,
Oakville On L6M2G2, CANADA