


YBS007 SYSTEM

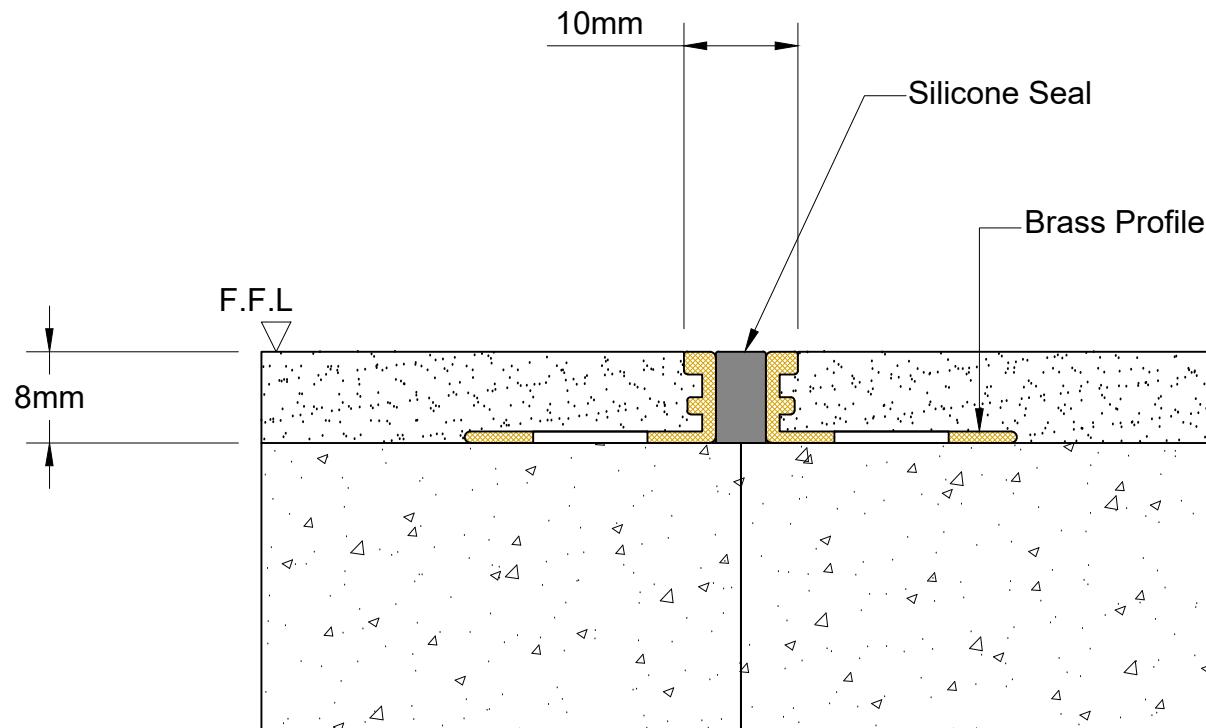

Technical Data

Sight Width	10mm
System Height	8mm
Metal	Brass
Date:	Scale: NTS
Rev: 00	Drawn by: AV

Application:
Field Limitation Joint for Floor to Floor Condition




PROSPEC SPECIALTIES INC.

100-1075 North Service Rd. W,
Oakville On L6M2G2,
Canada

Tel : (888) - 749 - 8456
Email: info@prospectspecialties.com
Web : prospectspecialties.com

Disclaimer: As Prospect Specialties' Policy is one of continual technical progress for the improvement of the company's services to its customers, the company reserves the right to modify the Designs of its products without notice.

YBS010 SYSTEM

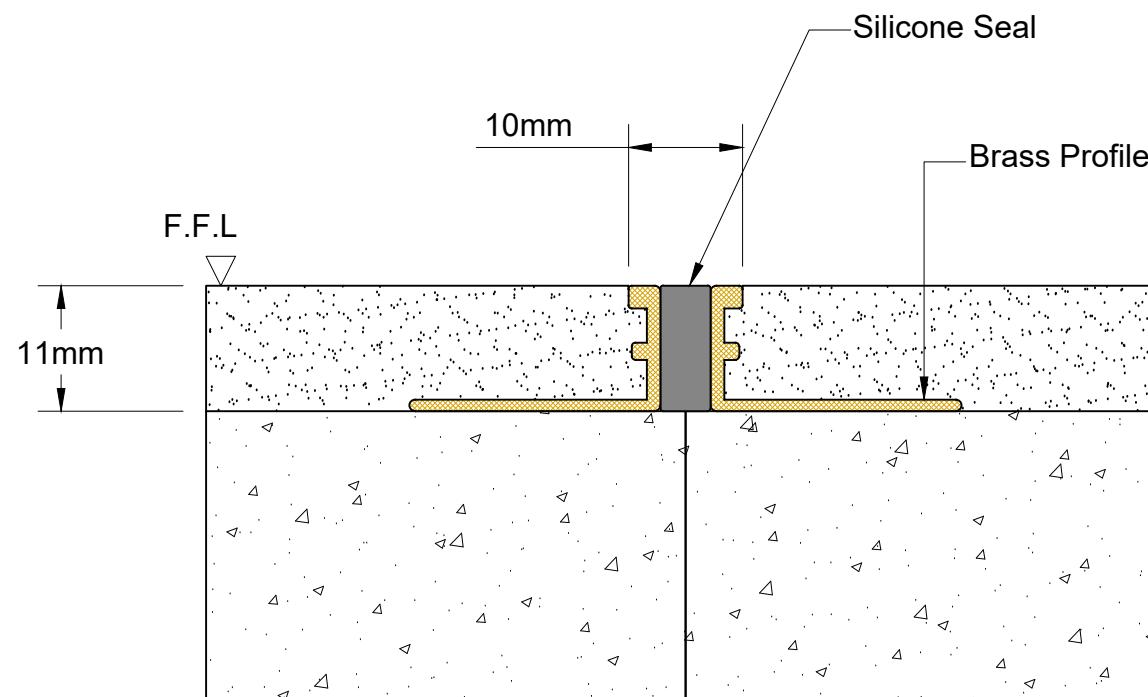

Technical Data

Sight Width	10mm
System Height	11mm
Metal	Brass
Date:	Scale: NTS
Rev: 00	Drawn by: AV

Application:
Field Limitation Joint for Floor to Floor Condition




PROSPEC SPECIALTIES INC.

100-1075 North Service Rd. W,
Oakville On L6M2G2,
Canada

Tel : (888) - 749 - 8456
Email: info@prospectspecialties.com
Web : prospectspecialties.com

Disclaimer: As Prospec Specialties' Policy is one of continual technical progress for the improvement of the company's services to its customers, the company reserves the right to modify the Designs of its products without notice.

YBS015 SYSTEM

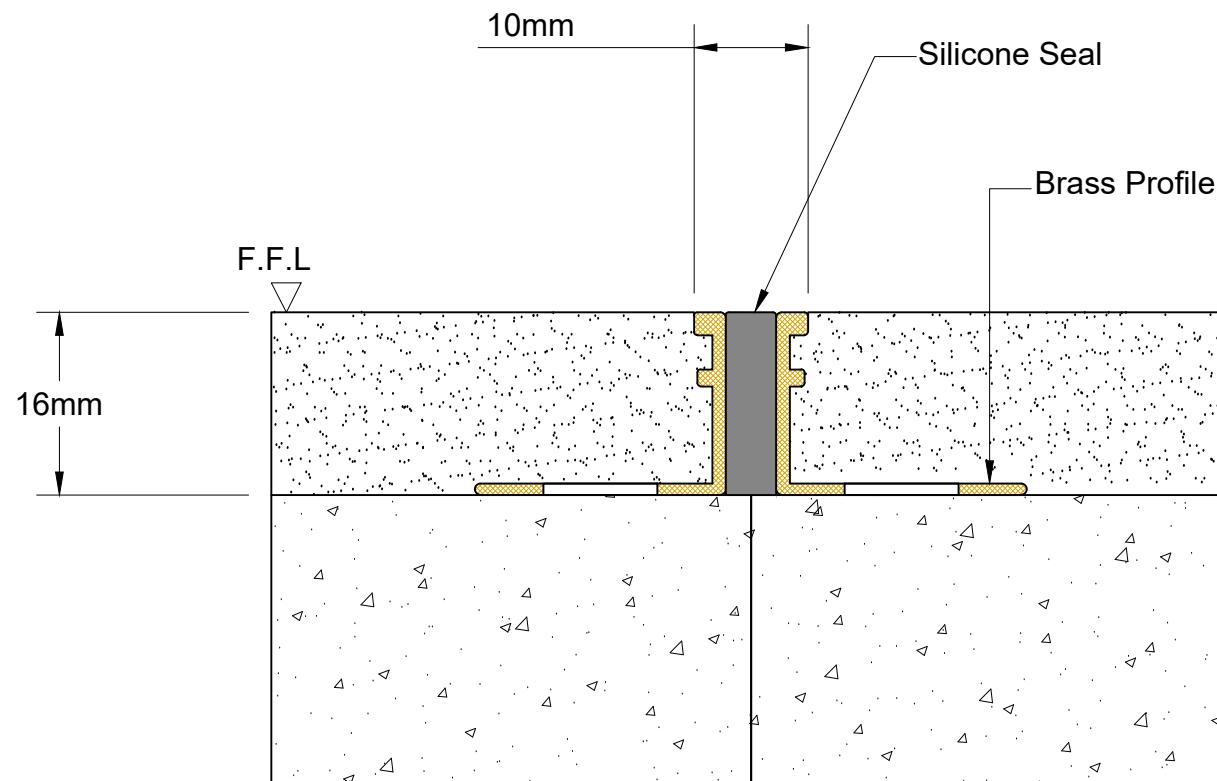

Technical Data

Sight Width	10mm
System Height	16mm
Metal	Brass
Date:	Scale: NTS
Rev: 00	Drawn by: AV


Application:
Field Limitation Joint for Floor to Floor Condition



PROSPEC SPECIALTIES INC.
100-1075 North Service Rd. W,
Oakville On L6M2G2,
Canada
Tel : (888) - 749 - 8456
Email: info@prospectspecialties.com
Web : prospectspecialties.com

Disclaimer: As Prospect Specialties' Policy is one of continual technical progress for the improvement of the company's services to its customers, the company reserves the right to modify the Designs of its products without notice.

YBS020 SYSTEM

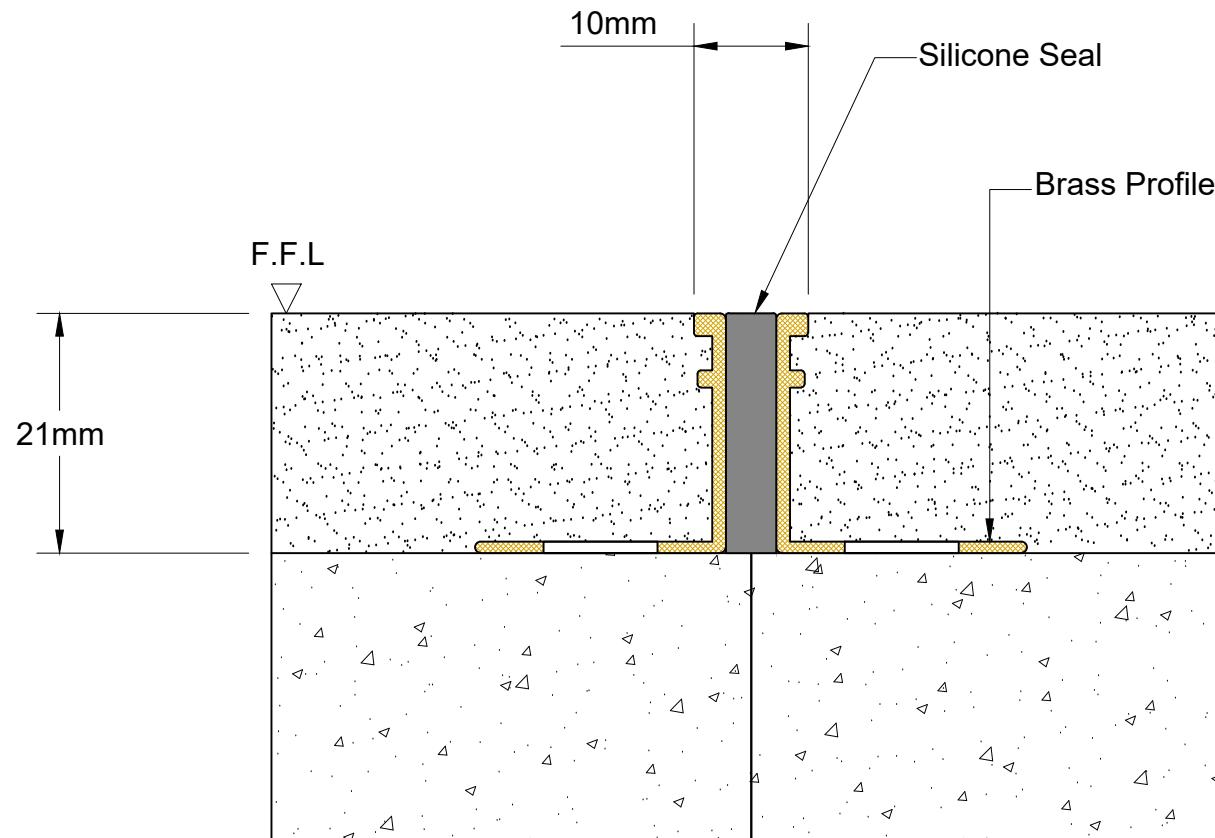

Technical Data

Sight Width	10mm
System Height	21mm
Metal	Brass
Date:	Scale: NTS
Rev: 00	Drawn by: AV

Application:
Field Limitation Joint for Floor to Floor Condition




PROSPEC SPECIALTIES INC.

100-1075 North Service Rd. W,
Oakville On L6M2G2,
Canada

Tel : (888) - 749 - 8456
Email: info@prospectspecialties.com
Web : prospectspecialties.com

Disclaimer: As Prospect Specialties' Policy is one of continual technical progress for the improvement of the company's services to its customers, the company reserves the right to modify the Designs of its products without notice.

YBS025 SYSTEM

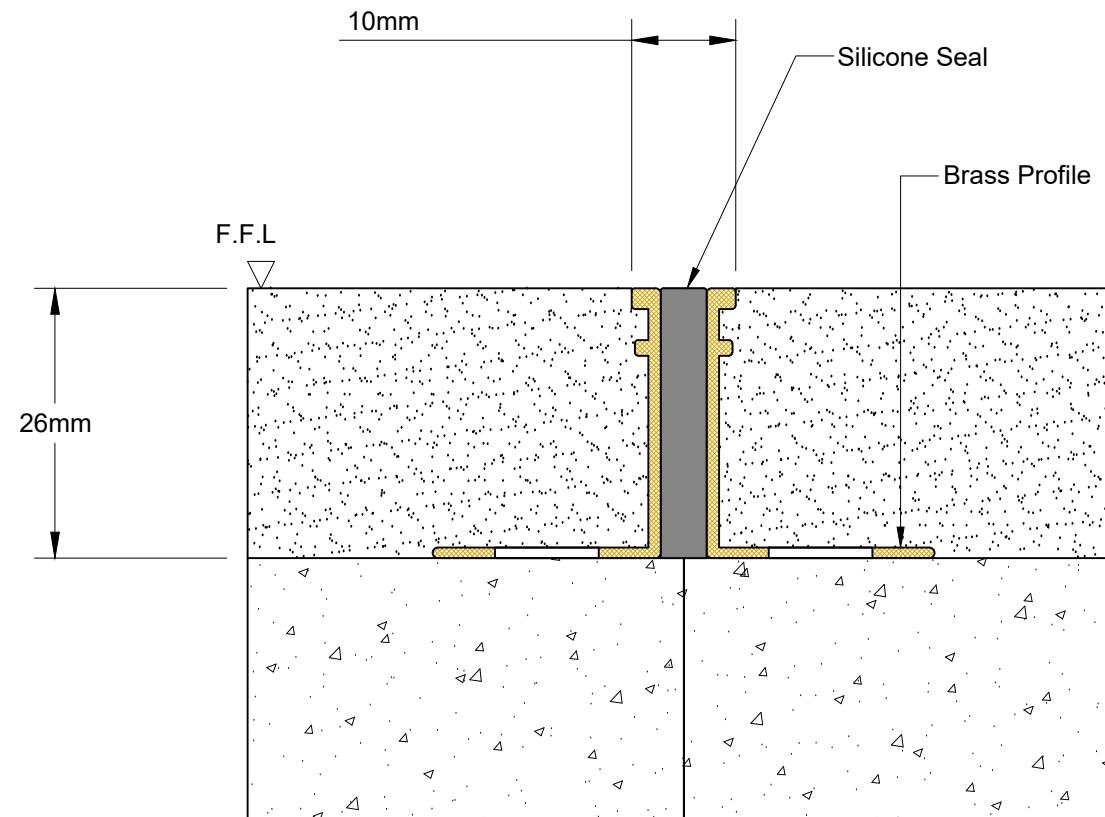

Technical Data

Sight Width	10mm
System Height	26mm
Metal	Brass
Date:	Scale: NTS
Rev: 00	Drawn by: AV

Application:
Field Limitation Joint for Floor to Floor Condition




PROSPEC SPECIALTIES INC.
100-1075 North Service Rd. W,
Oakville On L6M2G2,
Canada

Tel : (888) - 749 - 8456
Email: info@prospectspecialties.com
Web : prospectspecialties.com

Disclaimer: As Prospec Specialties' Policy is one of continual technical progress for the improvement of the company's services to its customers, the company reserves the right to modify the Designs of its products without notice.

YBS030 SYSTEM

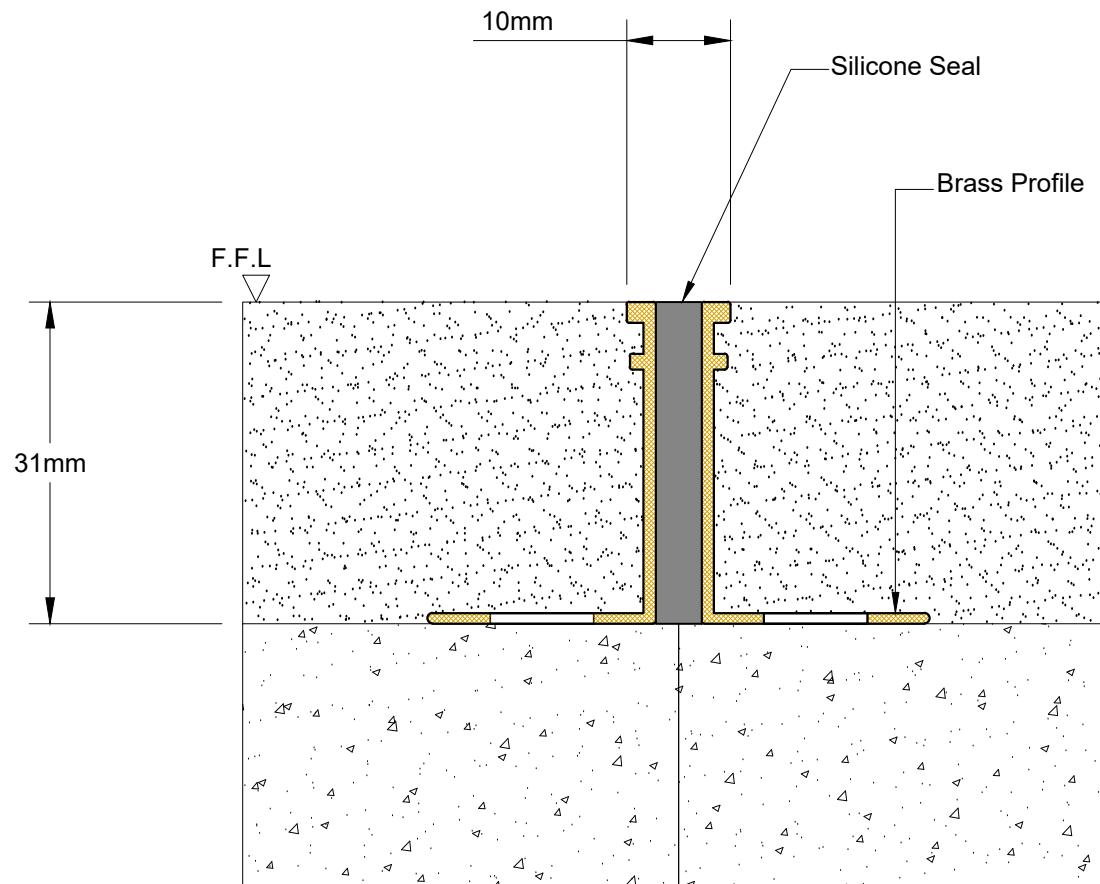

Technical Data

Sight Width	10mm
System Height	31mm
Metal	Brass
Date:	Scale: NTS
Rev: 00	Drawn by: AV

Application:
Field Limitation Joint for Floor to Floor Condition



PROSPEC SPECIALTIES INC.

100-1075 North Service Rd. W,
Oakville On L6M2G2,
Canada

Tel : (888) - 749 - 8456
Email: info@prospectspecialties.com
Web : prospectspecialties.com

Disclaimer: As Prospec Specialties' Policy is one of continual technical progress for the improvement of the company's services to its customers, the company reserves the right to modify the Designs of its products without notice.