


IBX025 SYSTEM

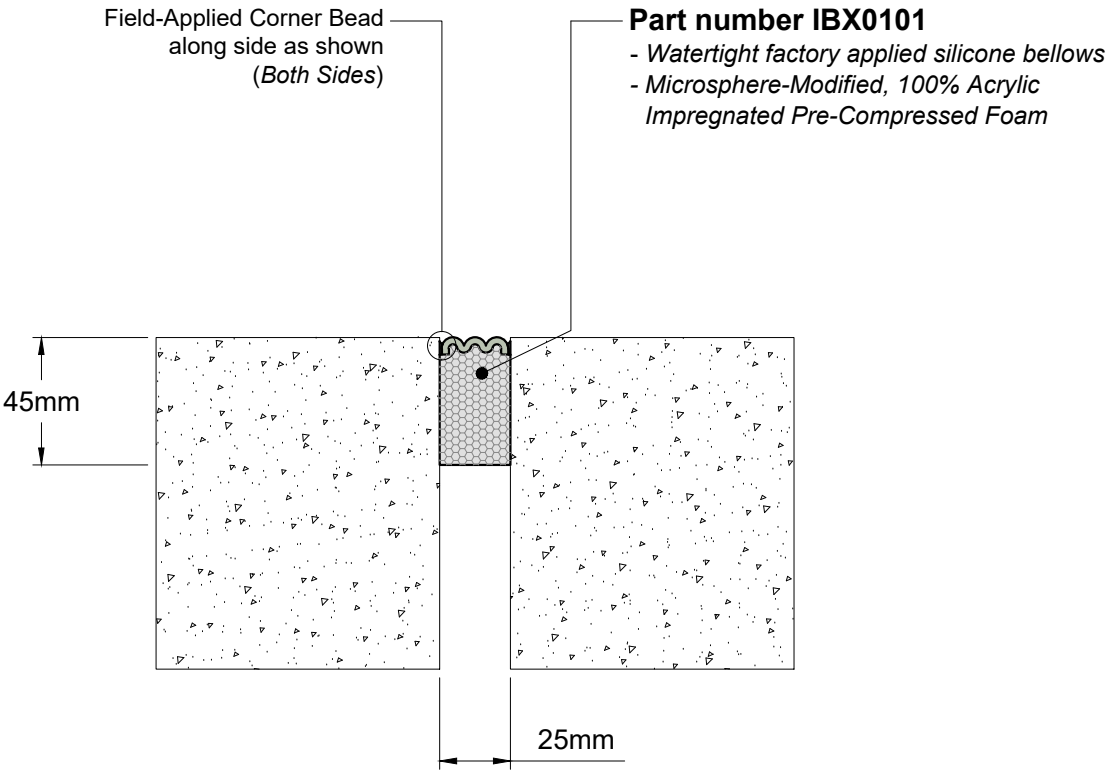

Technical Data

Joint Width	25mm
Movement (Expansion)	50%
Movement (Contraction)	50%
Movement (Shear)	Excellent
Load	

Date:	Scale: NTS
Rev:	Drawn by: JOE


Application:
Watertight Compression Seal for Floor
/Wall Condition



PROSPEC SPECIALTIES INC.
100-1075 North Service Rd. W,
Oakville On L6M2G2,
Canada
Tel : (888) - 749 - 8456
Email: info@prospecspecialties.com
Web : prospectspecialties.com

Disclaimer: As Prospec Specialties' Policy is one of continual technical progress for the improvement of the company's services to its customers, the company reserves the right to modify the Designs of its products without notice.

IBX050 SYSTEM

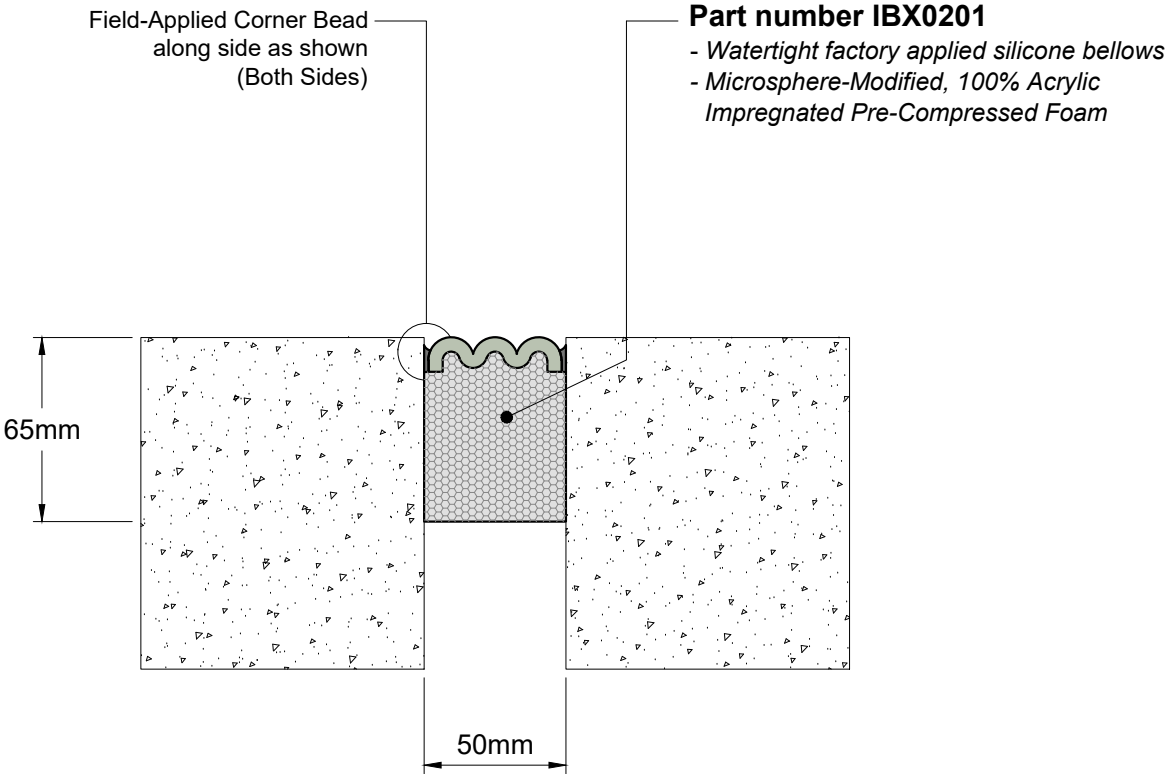

Technical Data

Joint Width	50mm
Movement (Expansion)	50%
Movement (Contraction)	50%
Movement (Shear)	Excellent
Load	

Date:	Scale: NTS
Rev:	Drawn by: JOE


Application:
Watertight Compression Seal for Floor
/Wall Condition



PROSPEC SPECIALTIES INC.
100-1075 North Service Rd. W,
Oakville On L6M2G2,
Canada
Tel : (888) - 749 - 8456
Email: info@prospecspecialties.com
Web : prospectspecialties.com

Disclaimer: As Prospec Specialties' Policy is one of continual technical progress for the improvement of the company's services to its customers, the company reserves the right to modify the Designs of its products without notice.

IBX075 SYSTEM

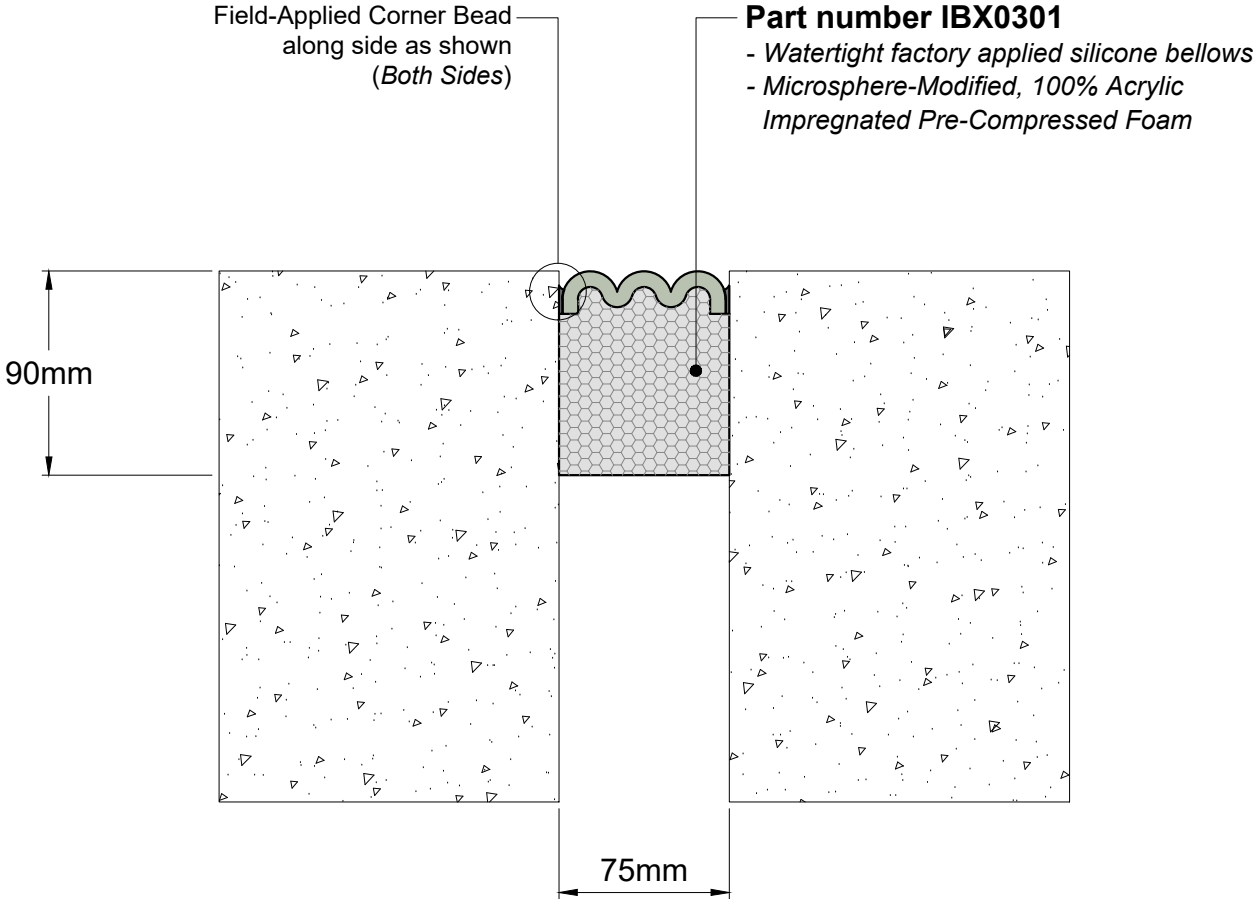

Technical Data

Joint Width	75mm
Movement (Expansion)	50%
Movement (Contraction)	50%
Movement (Shear)	Excellent
Load	

Date:	Scale: NTS
Rev:	Drawn by: JOE


Application:
Watertight Compression Seal for Floor
/Wall Condition



PROSPEC SPECIALTIES INC.
100-1075 North Service Rd. W,
Oakville On L6M2G2,
Canada
Tel : (888) - 749 - 8456
Email: info@prospecspecialties.com
Web : prospecspecialties.com

Disclaimer: As Prospec Specialties' Policy is one of continual technical progress for the improvement of the company's services to its customers, the company reserves the right to modify the Designs of its products without notice.

IBX100 SYSTEM

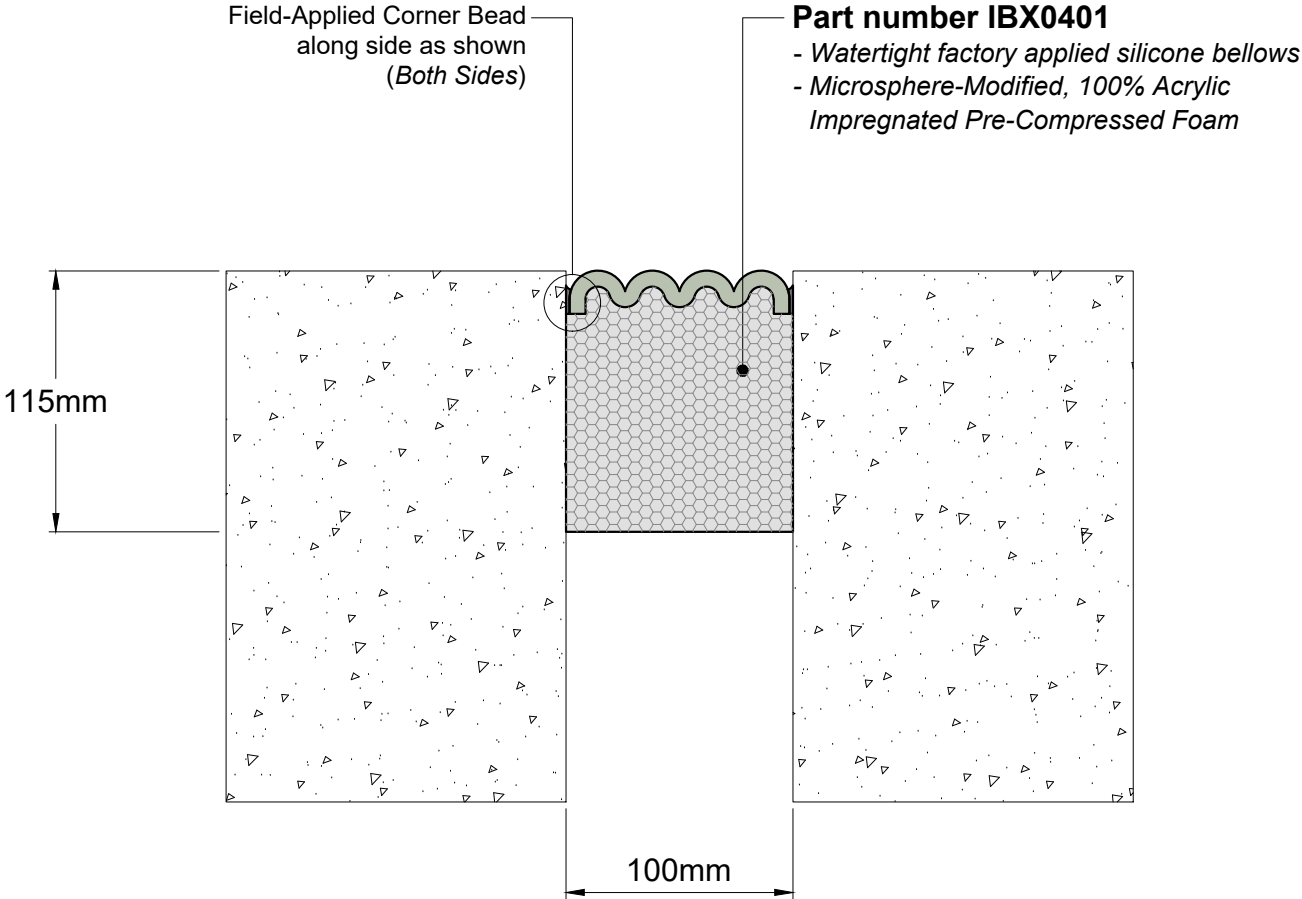

Technical Data

Joint Width	100mm
Movement (Expansion)	50%
Movement (Contraction)	50%
Movement (Shear)	Excellent
Load	

Date:	Scale: NTS
Rev:	Drawn by: JOE


Application:
Watertight Compression Seal for Floor
/Wall Condition



PROSPEC SPECIALTIES INC.
100-1075 North Service Rd. W,
Oakville On L6M2G2,
Canada
Tel : (888) - 749 - 8456
Email: info@prospecspecialties.com
Web : prospectspecialties.com

Disclaimer: As Prospec Specialties' Policy is one of continual technical progress for the improvement of the company's services to its customers, the company reserves the right to modify the Designs of its products without notice.

IBX125 SYSTEM

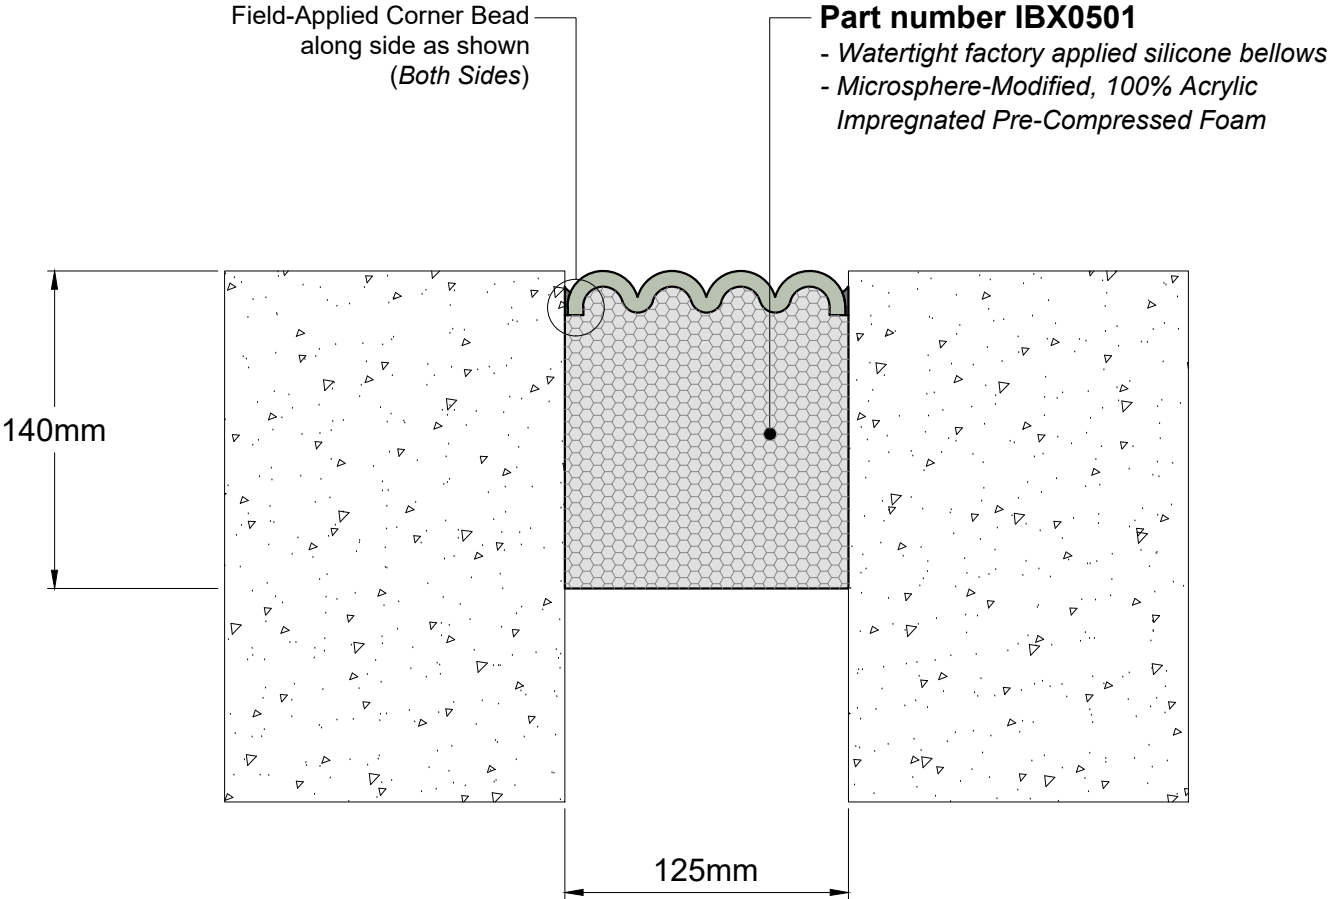

Technical Data

Joint Width	125mm
Movement (Expansion)	50%
Movement (Contraction)	50%
Movement (Shear)	Excellent
Load	

Date:	Scale: NTS
Rev:	Drawn by: JOE


Application:
Watertight Compression Seal for Floor
/Wall Condition



PROSPEC SPECIALTIES INC.
100-1075 North Service Rd. W,
Oakville On L6M2G2,
Canada
Tel : (888) - 749 - 8456
Email: info@prospecspecialties.com
Web : prospectspecialties.com

Disclaimer: As Prospec Specialties' Policy is one of continual technical progress for the improvement of the company's services to its customers, the company reserves the right to modify the Designs of its products without notice.

IBX150 SYSTEM

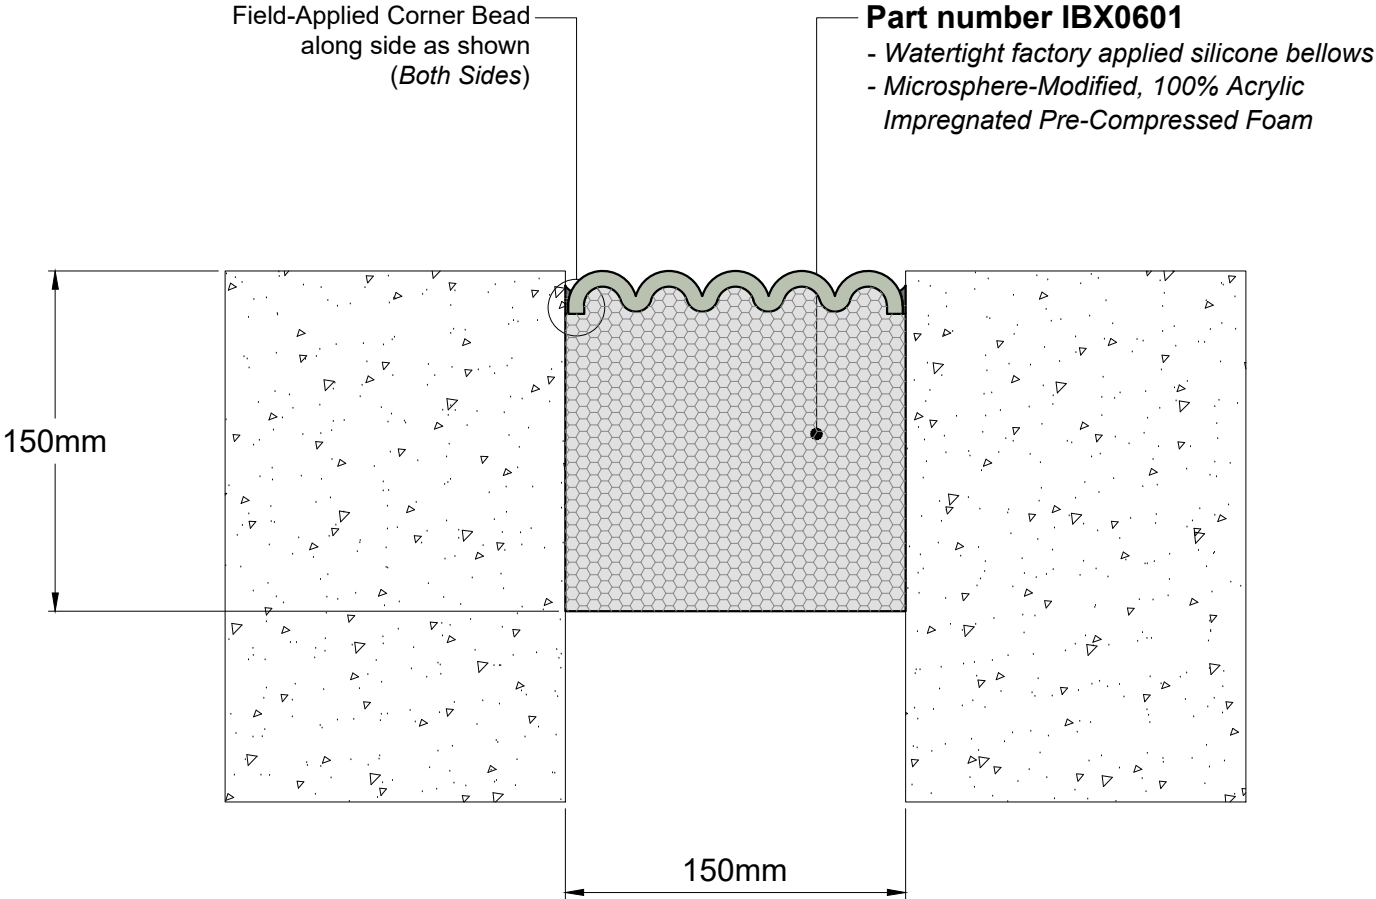

Technical Data

Joint Width	150mm
Movement (Expansion)	50%
Movement (Contraction)	50%
Movement (Shear)	Excellent
Load	

Date:	Scale: NTS
Rev:	Drawn by: JOE


Application:
Watertight Compression Seal for Floor
/Wall Condition



PROSPEC SPECIALTIES INC.
100-1075 North Service Rd. W,
Oakville On L6M2G2,
Canada
Tel : (888) - 749 - 8456
Email: info@prospecspecialties.com
Web : prospectspecialties.com

Disclaimer: As Prospec Specialties' Policy is one of continual technical progress for the improvement of the company's services to its customers, the company reserves the right to modify the Designs of its products without notice.

IBX175 SYSTEM

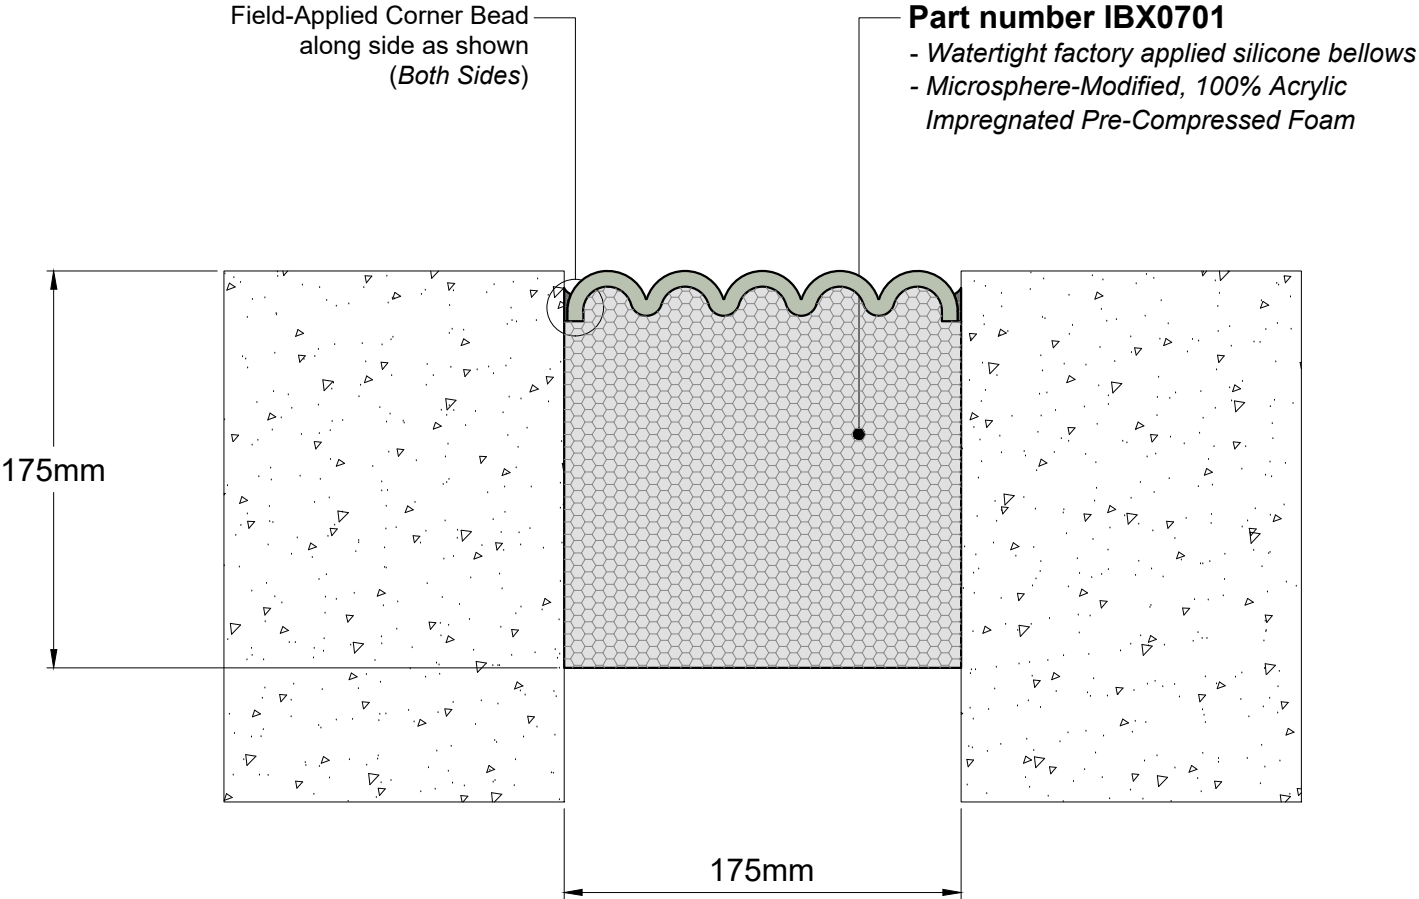

Technical Data

Joint Width	175mm
Movement (Expansion)	50%
Movement (Contraction)	50%
Movement (Shear)	Excellent
Load	

Date:	Scale: NTS
Rev:	Drawn by: JOE


Application:
Watertight Compression Seal for Floor
/Wall Condition



PROSPEC SPECIALTIES INC.
100-1075 North Service Rd. W,
Oakville On L6M2G2,
Canada
Tel : (888) - 749 - 8456
Email: info@prospecspecialties.com
Web : prospecspecialties.com

Disclaimer: As Prospec Specialties' Policy is one of continual technical progress for the improvement of the company's services to its customers, the company reserves the right to modify the Designs of its products without notice.

IBX200 SYSTEM

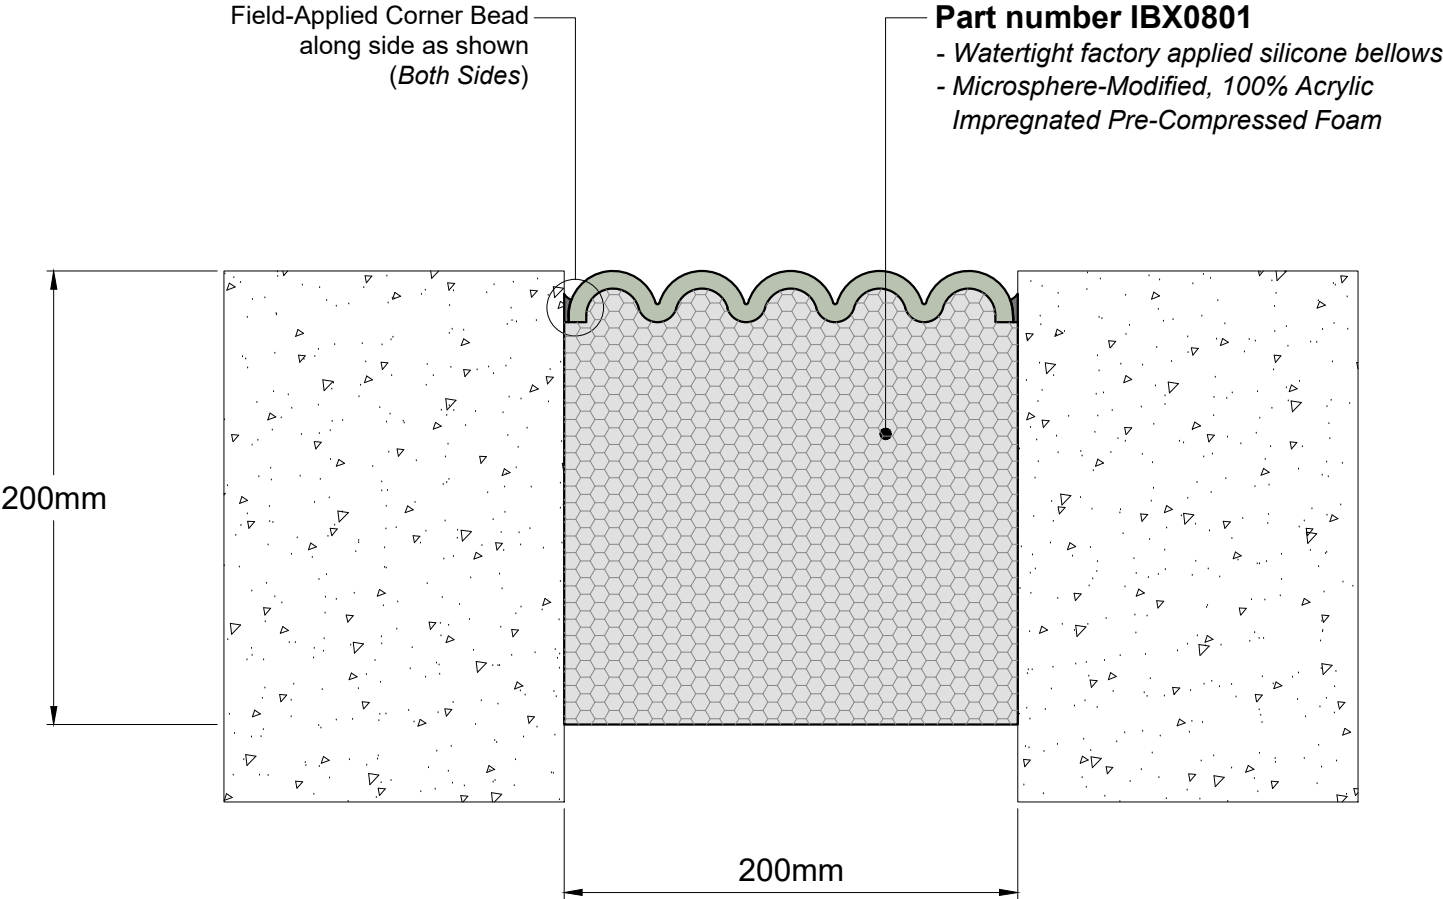

Technical Data

Joint Width	200mm
Movement (Expansion)	50%
Movement (Contraction)	50%
Movement (Shear)	Excellent
Load	

Date:	Scale: NTS
Rev:	Drawn by: JOE

Application:
Watertight Compression Seal for Wall
Condition



PROSPEC SPECIALTIES INC.
100-1075 North Service Rd. W,
Oakville On L6M2G2,
Canada
Tel : (888) - 749 - 8456
Email: info@prospecspecialties.com
Web : prospecspecialties.com

Disclaimer: As Prospec Specialties' Policy is one of continual technical progress for the improvement of the company's services to its customers, the company reserves the right to modify the Designs of its products without notice.