


ZBX025 SYSTEM

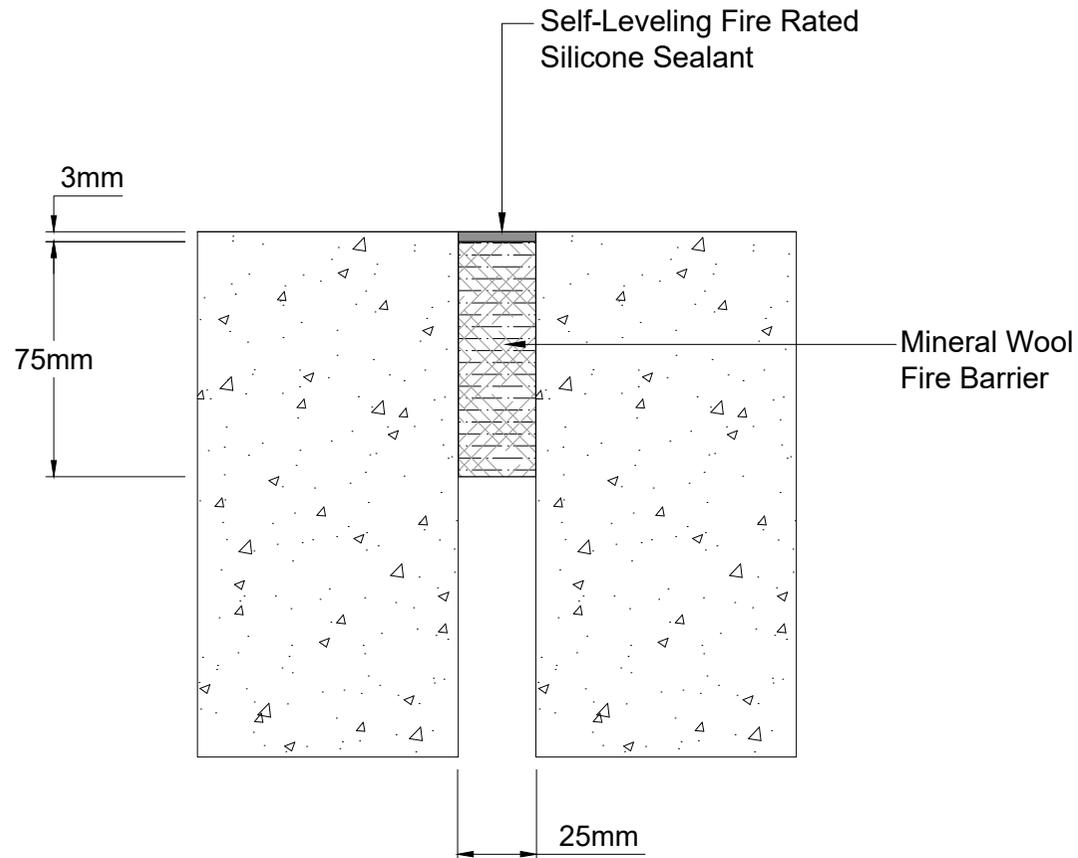

Technical Data

Joint Width	25mm
Movement (<i>Expansion</i>)	50%
Movement (<i>Contraction</i>)	50%
Movement (<i>Shear</i>)	Limited
Load	*

Date:	Scale: NTS
Rev:	Drawn by: AV

Application:
2 Hours Rated Fire Barrier for Floor / Wall Condition




PROSPEC SPECIALTIES INC.

100-1075 North Service Rd. W,
 Oakville On L6M2G2,
 Canada

Tel : (888) - 749 - 8456
 Email: info@prospecspecialties.com
 Web : prospecspecialties.com

Disclaimer: As Prospec Specialties' Policy is one of continual technical progress for the improvement of the company's services to its customers, the company reserves the right to modify the Designs of its products without notice.

ZBX050 SYSTEM

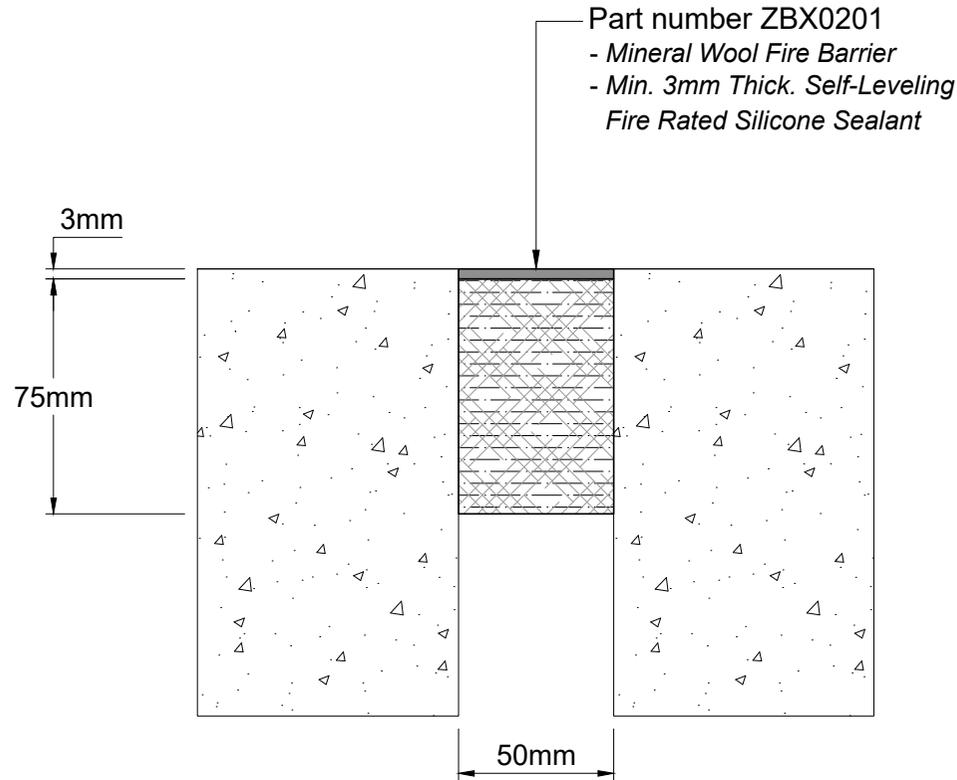

Technical Data

Joint Width	50mm
Movement (<i>Expansion</i>)	50%
Movement (<i>Contraction</i>)	50%
Movement (<i>Shear</i>)	Limited
Load	*

Date:	Scale: NTS
Rev:	Drawn by: AV


Application:
2 Hours Rated Fire Barrier for Floor / Wall Condition



PROSPEC SPECIALTIES INC.
 100-1075 North Service Rd. W,
 Oakville On L6M2G2,
 Canada
 Tel : (888) - 749 - 8456
 Email: info@prospecspecialties.com
 Web : prospecspecialties.com

Disclaimer: As Prospec Specialties' Policy is one of continual technical progress for the improvement of the company's services to its customers, the company reserves the right to modify the Designs of its products without notice.

ZBX075 SYSTEM

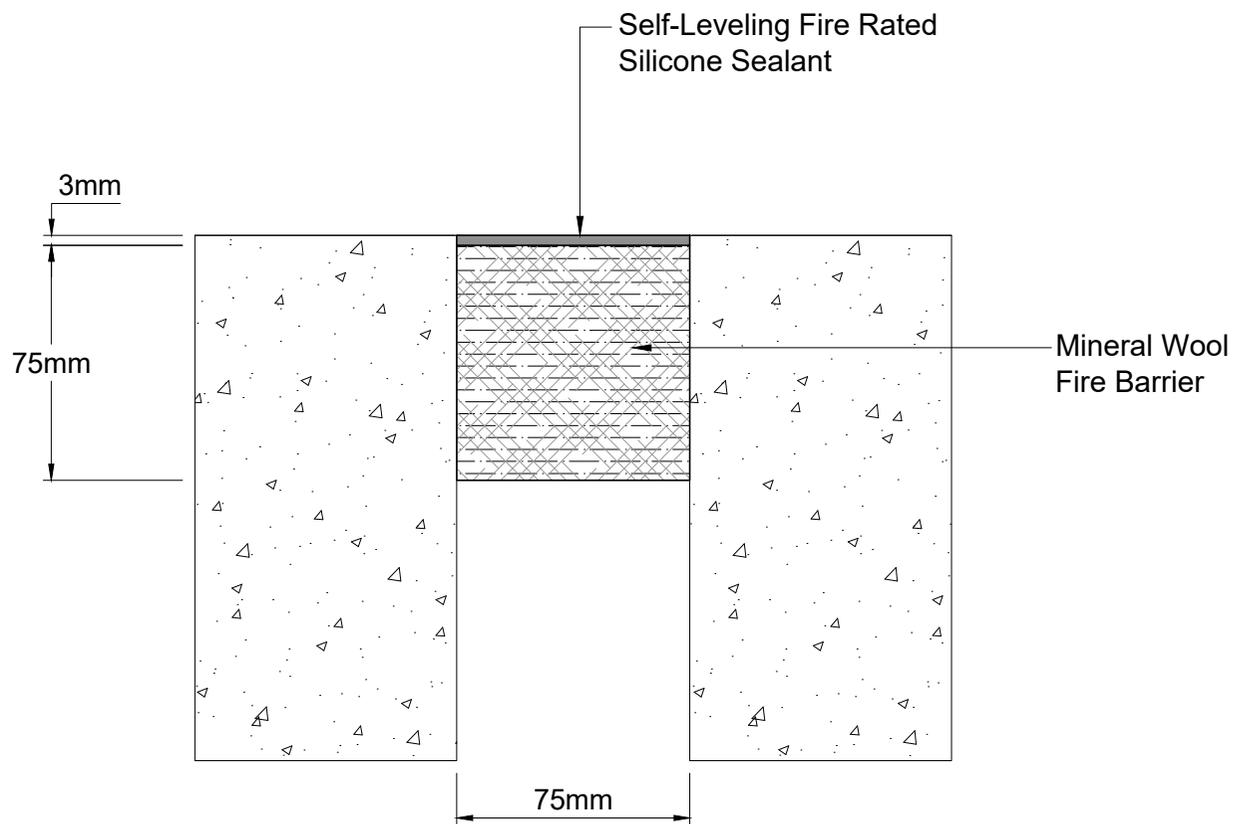

Technical Data

Joint Width	75mm
Movement (<i>Expansion</i>)	50%
Movement (<i>Contraction</i>)	50%
Movement (<i>Shear</i>)	Limited
Load	*

Date:	Scale: NTS
Rev:	Drawn by: AV

Application:
2 Hours Rated Fire Barrier for Floor / Wall Condition



PROSPEC SPECIALTIES INC.

100-1075 North Service Rd. W,
 Oakville On L6M2G2,
 Canada


Tel : (888) - 749 - 8456

Email: info@prospecspecialties.com

Web : prospecspecialties.com

Disclaimer: As Prospec Specialties' Policy is one of continual technical progress for the improvement of the company's services to its customers, the company reserves the right to modify the Designs of its products without notice.

ZBX100 SYSTEM

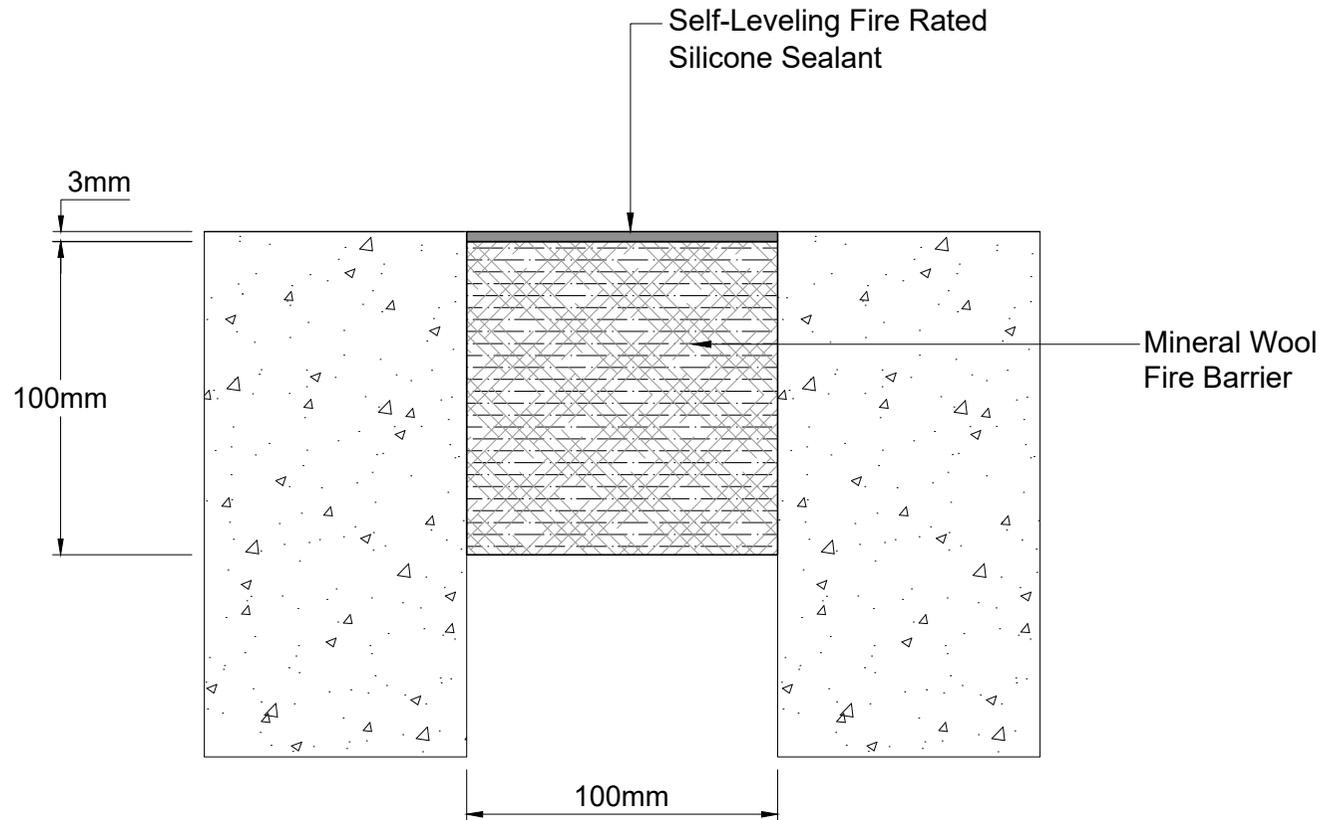

Technical Data

Joint Width	100mm
Movement (<i>Expansion</i>)	50%
Movement (<i>Contraction</i>)	50%
Movement (<i>Shear</i>)	Limited
Load	*

Date:	Scale: NTS
Rev:	Drawn by: AV

Application:
2 Hours Rated Fire Barrier for Floor / Wall Condition



PROSPEC SPECIALTIES INC.

100-1075 North Service Rd. W,
 Oakville On L6M2G2,
 Canada


Tel : (888) - 749 - 8456

Email: info@prospecspecialties.com

Web : prospecspecialties.com

Disclaimer: As Prospec Specialties' Policy is one of continual technical progress for the improvement of the company's services to its customers, the company reserves the right to modify the Designs of its products without notice.

ZBX125 SYSTEM

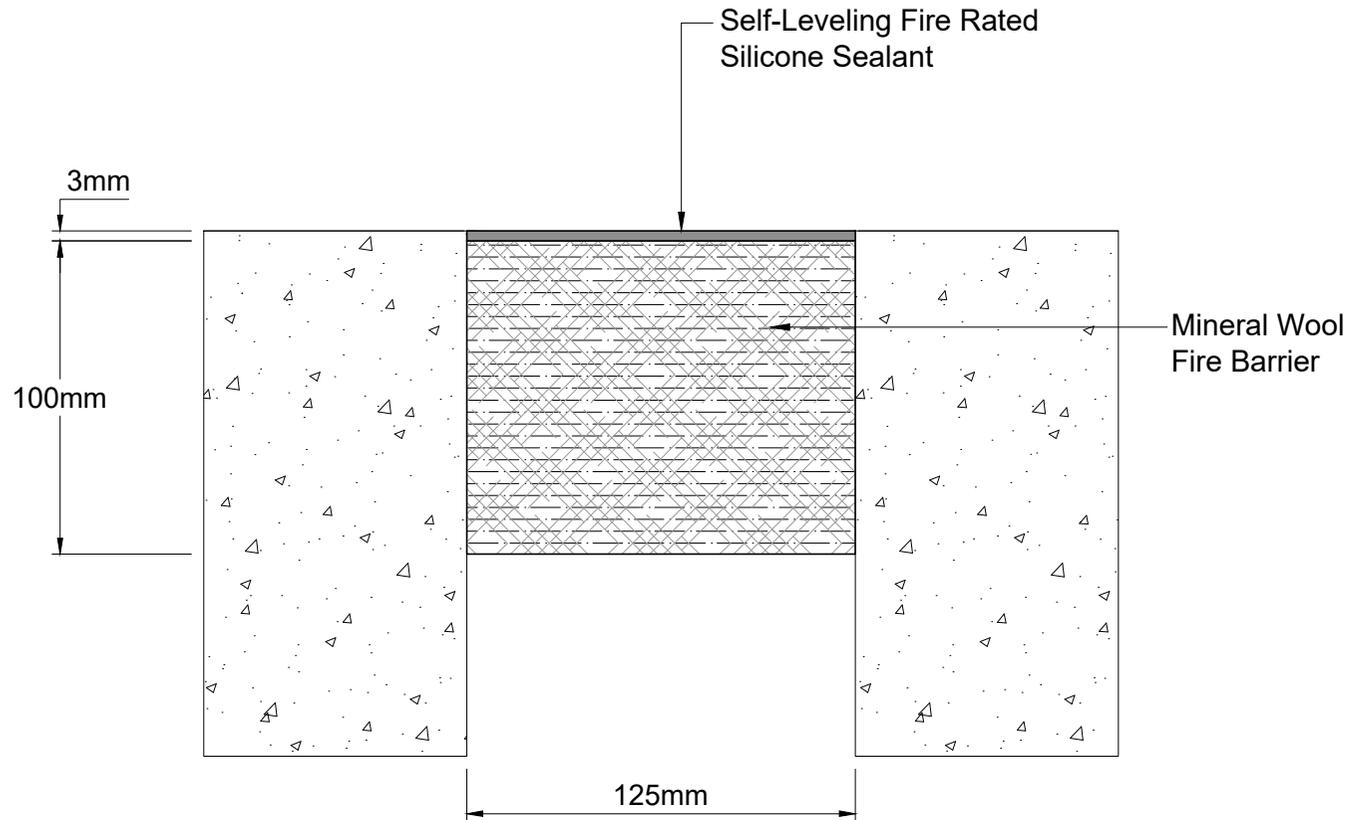

Technical Data

Joint Width	125mm
Movement (<i>Expansion</i>)	50%
Movement (<i>Contraction</i>)	50%
Movement (<i>Shear</i>)	Limited
Load	*

Date:	Scale: NTS
Rev:	Drawn by: AV

Application:
2 Hours Rated Fire Barrier for Floor / Wall Condition




PROSPEC SPECIALTIES INC.

100-1075 North Service Rd. W,
 Oakville On L6M2G2,
 Canada

Tel : (888) - 749 - 8456
 Email: info@prospecspecialties.com
 Web : prospecspecialties.com

Disclaimer: As Prospec Specialties' Policy is one of continual technical progress for the improvement of the company's services to its customers, the company reserves the right to modify the Designs of its products without notice.

ZBX150 SYSTEM

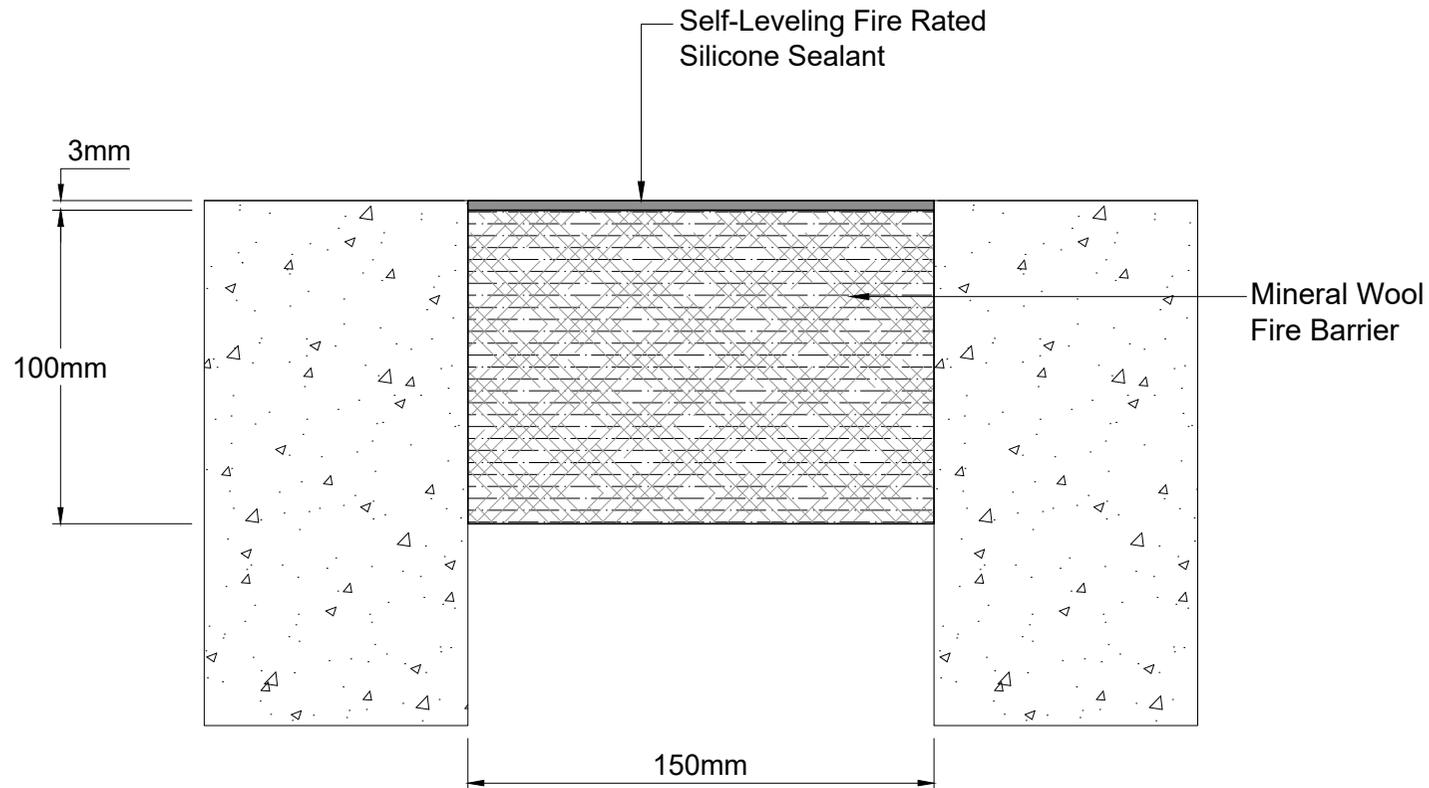

Technical Data

Joint Width	150mm
Movement (<i>Expansion</i>)	50%
Movement (<i>Contraction</i>)	50%
Movement (<i>Shear</i>)	Limited
Load	*

Date:	Scale: NTS
Rev:	Drawn by: AV

Application:
2 Hours Rated Fire Barrier for Floor / Wall Condition



PROSPEC SPECIALTIES INC.

100-1075 North Service Rd. W,
 Oakville On L6M2G2,
 Canada

Tel : (888) - 749 - 8456
 Email: info@prospecspecialties.com
 Web : prospecspecialties.com

Disclaimer: As Prospec Specialties' Policy is one of continual technical progress for the improvement of the company's services to its customers, the company reserves the right to modify the Designs of its products without notice.