


SNG-04

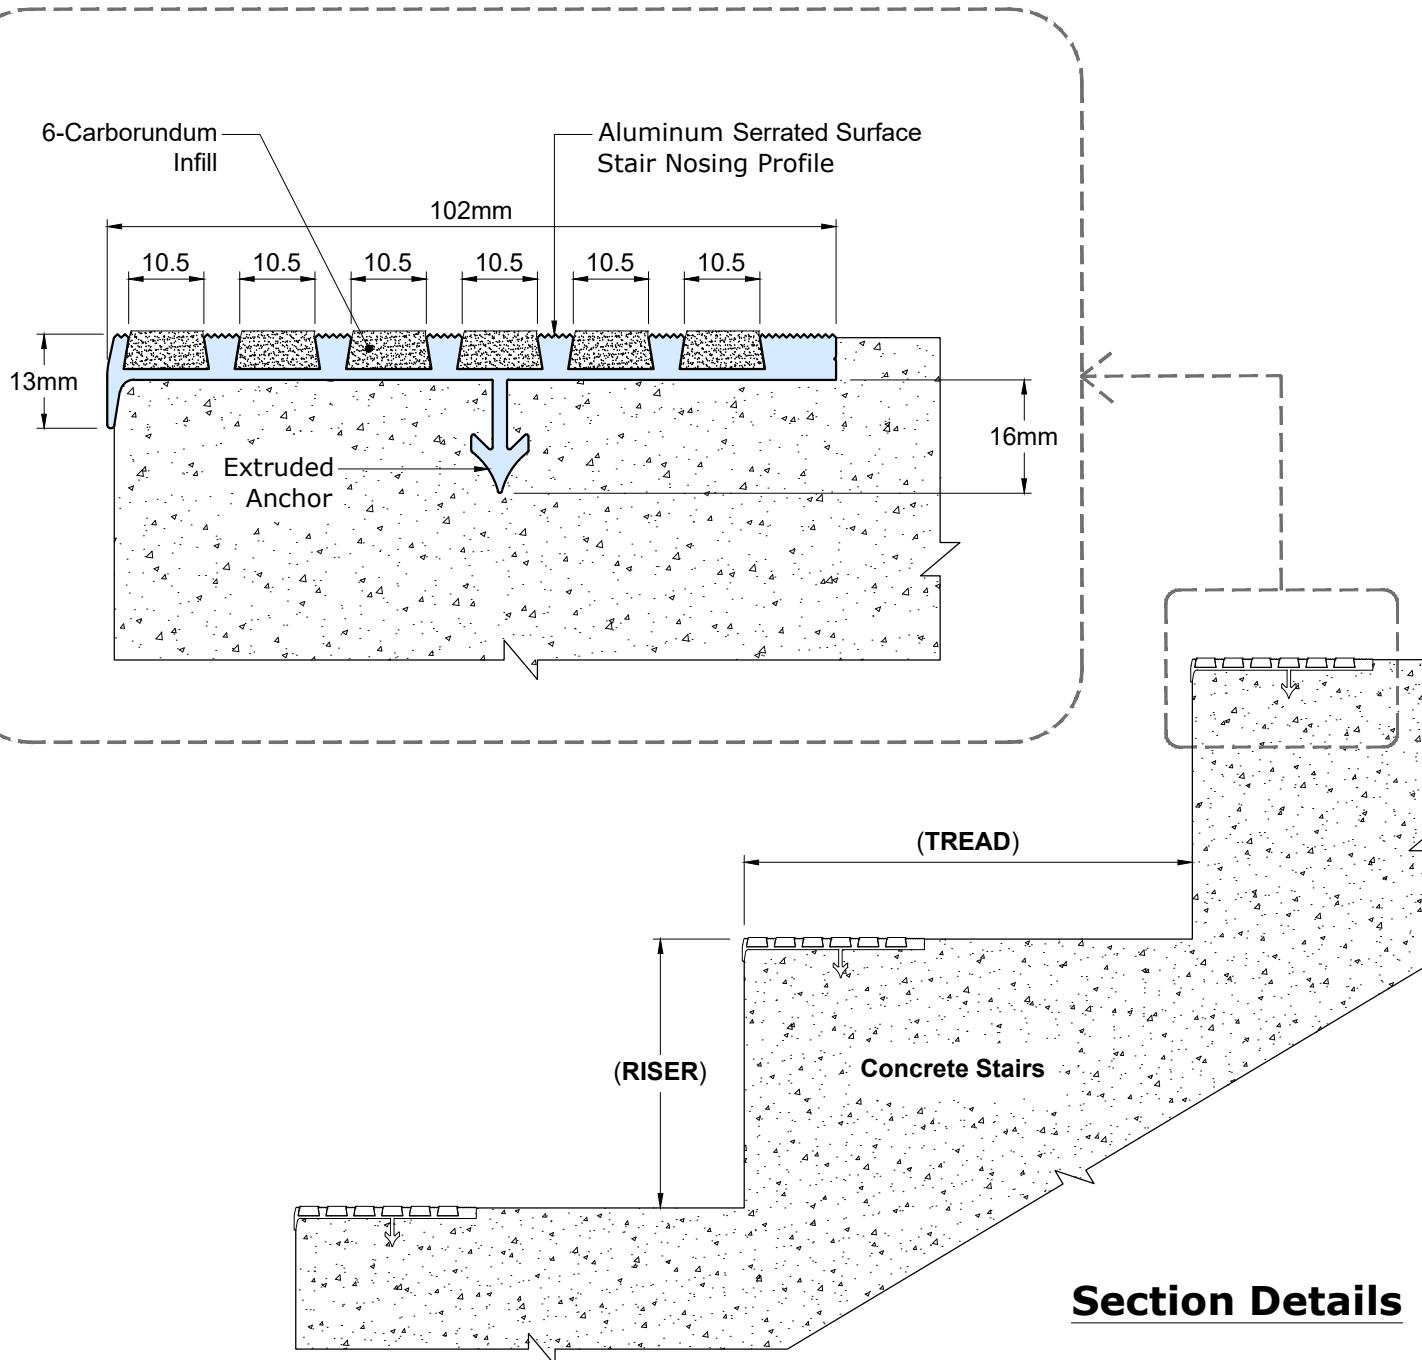

Section Details

Technical Data

Width	: 102mm
Material	: AA 6063-T6
Usage	: Heavy Duty
Date: 16-12-2025	Scale: NTS
Rev:	Drawn by: JOE

Application:

Stair Edge | Nosing



PROSPEC SPECIALTIES INC.

100-1075 North Service Rd. W,
Oakville On L6M2G2,
Canada

Tel : (888) - 749 - 8456
Email: info@prospectspecialties.com
Web : prospectspecialties.com

Disclaimer: As Prospec Specialties' Policy is one of continual technical progress for the improvement of the company's services to its customers, the company reserves the right to modify the Designs of its products without notice.