

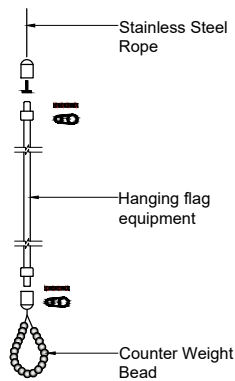



FPA10i - (*Internal Halyard*)

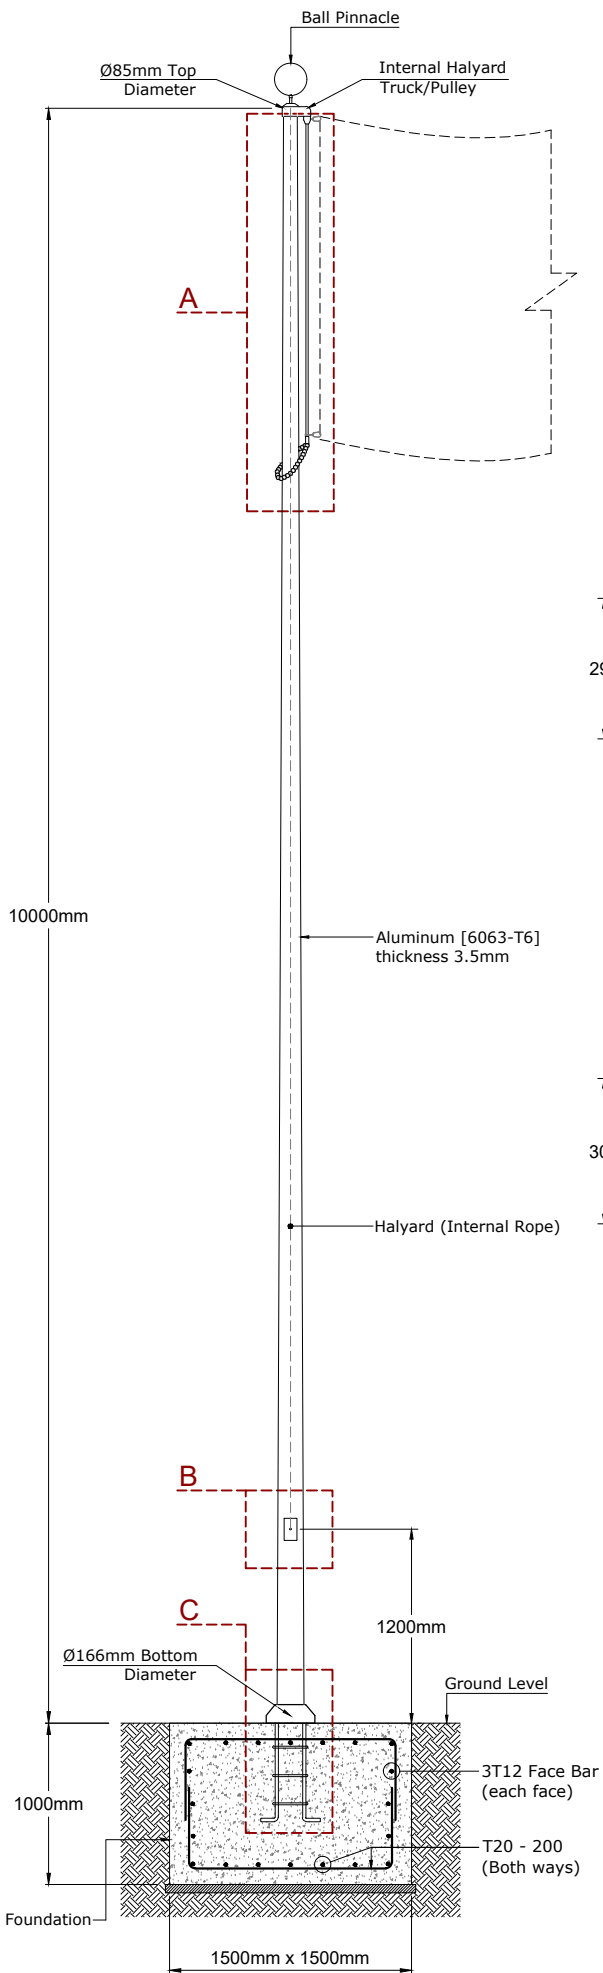


DETAIL - A

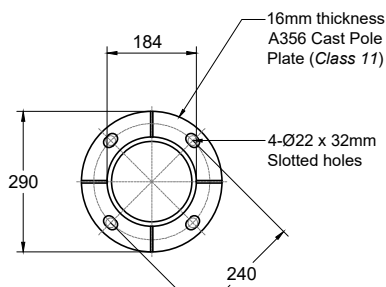


Cast - Pole Plate

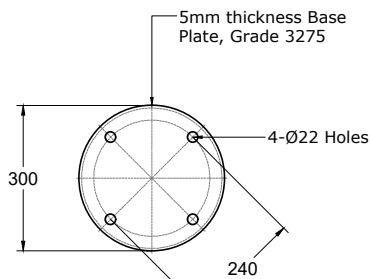

Base Plate

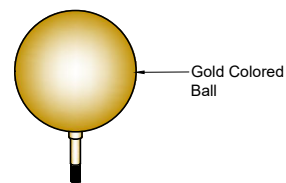

Ball Pinnacle

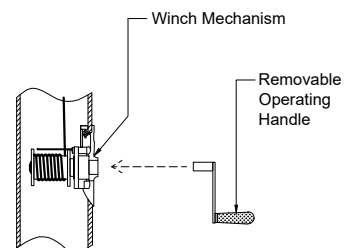

DETAIL - B

Note:

1. Tapered Flagpole
2. Material is Aluminum, 6063-T6
3. Surface treatment is Satin Brush Finish
4. All dimensions are in millimeters unless otherwise stated

10m High Aluminum Flagpole
(Internal Halyard)


Date:	Scale: NTS
Rev.: 00	Drawn by: JOE

**PROSPEC SPECIALTIES INC.**

100-1075 North Service Rd. W,
Oakville On L6M2G2, Canada

Tel : (888) - 749 - 8456
Email: info@prospecspecialties.com
Web : prospecspecialties.com

Disclaimer: As Prospec Specialties' Policy is one of continual technical progress for the improvement of the company's services to its customers, the company reserves the right to modify the Designs of its products without notice.

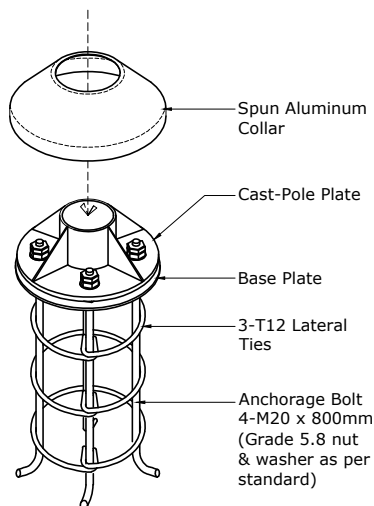

Detail - C