


BWS050 SYSTEM

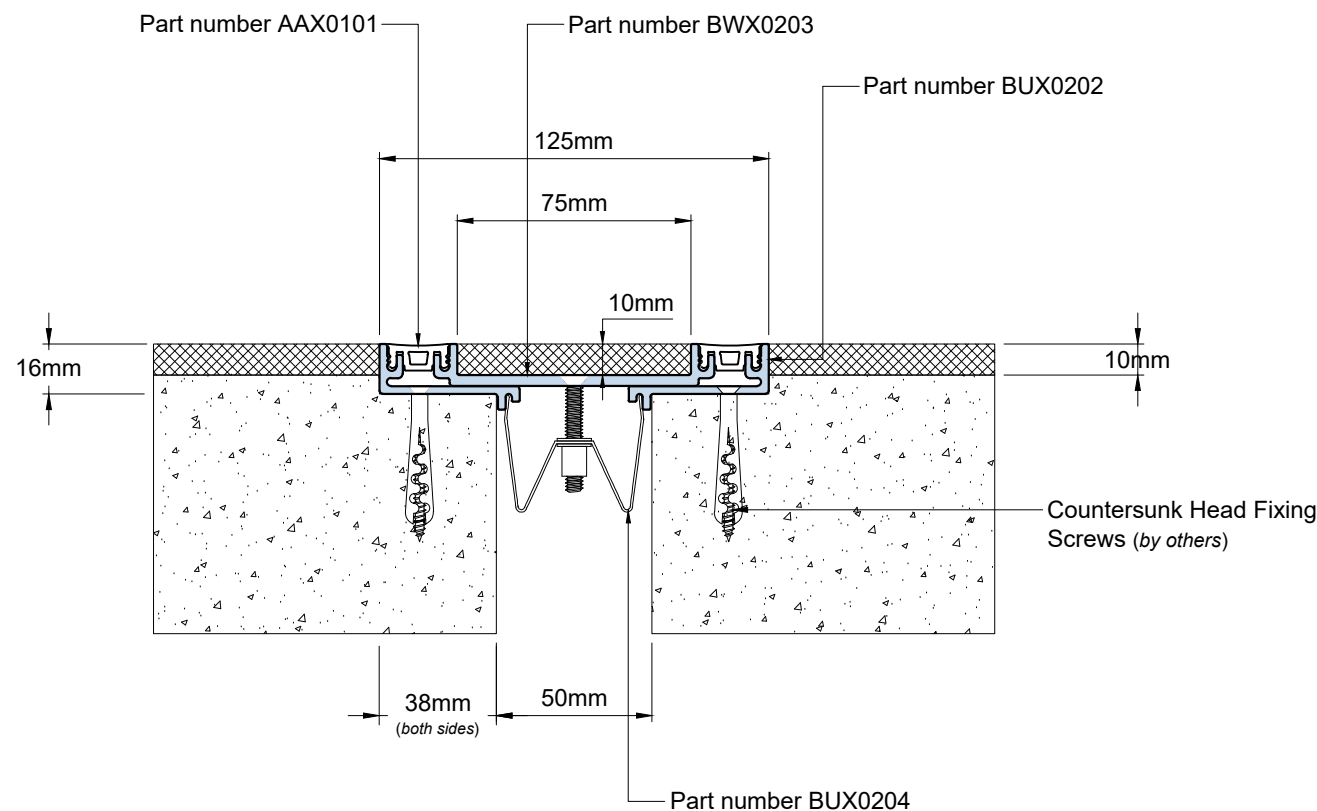

Technical Data	
Joint Width	50mm
Movement (<i>Expansion</i>)	50%
Movement (<i>Contraction</i>)	50%
Movement (<i>Shear</i>)	Minor
Load	3 Tons
Date:	Scale: NTS
Rev: 02	Drawn by: JOE


Application:
Expansion Joint Cover for Floor to Floor
/Wall to Wall Condition



PROSPEC SPECIALTIES INC.
100-1075 North Service Rd. W,
Oakville On L6M2G2,
Canada
Tel : (888) - 749 - 8456
Email: info@prospecspecialties.com
Web : prospectspecialties.com

Disclaimer: As Prospec Specialties' Policy is one of continual technical progress for the improvement of the company's services to its customers, the company reserves the right to modify the Designs of its products without notice.

BWS100 SYSTEM

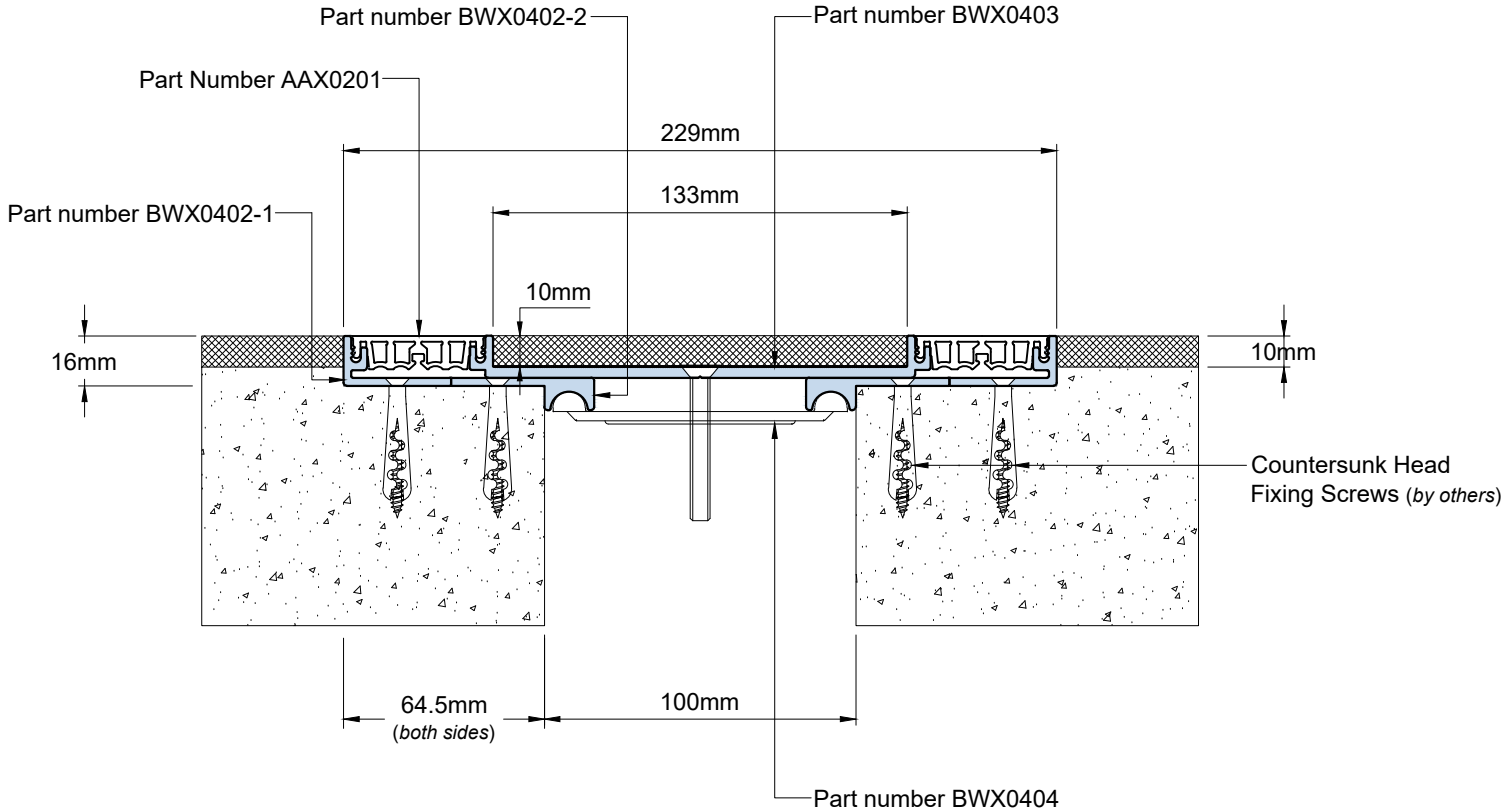

Technical Data

Joint Width	100mm
Movement (<i>Expansion</i>)	50%
Movement (<i>Contraction</i>)	50%
Movement (<i>Shear</i>)	Minor
Load	2 Tons

Date:	Scale: NTS
Rev: 02	Drawn by: JOE


Application:
Expansion Joint Cover for Floor to Floor
/Wall to Wall Condition



PROSPEC SPECIALTIES INC.
100-1075 North Service Rd. W,
Oakville On L6M2G2,
Canada
Tel : (888) - 749 - 8456
Email: info@prospecspecialties.com
Web : prospectspecialties.com

Disclaimer: As Prospec Specialties' Policy is one of continual technical progress for the improvement of the company's services to its customers, the company reserves the right to modify the Designs of its products without notice.

BWS125 SYSTEM

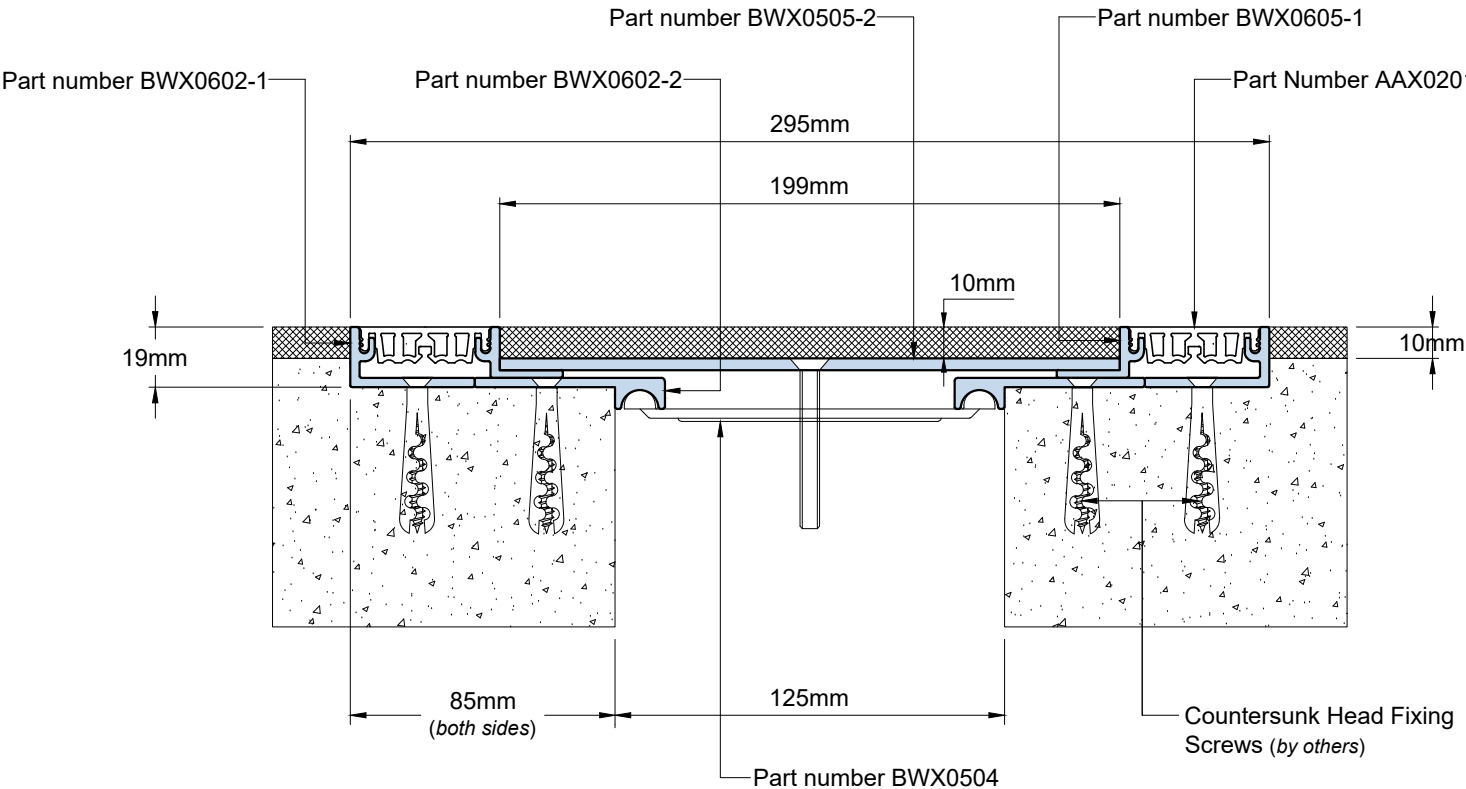

Technical Data	
Joint Width	125mm
Movement (<i>Expansion</i>)	50%
Movement (<i>Contraction</i>)	50%
Movement (<i>Shear</i>)	Minor
Load	1 Tons
Date:	Scale: NTS
Rev: 02	Drawn by: JOE


Application:
Expansion Joint Cover for Floor to Floor
/Wall to Wall Condition



PROSPEC SPECIALTIES INC.
100-1075 North Service Rd. W,
Oakville On L6M2G2,
Canada
Tel : (888) - 749 - 8456
Email: info@prospecspecialties.com
Web : prospectspecialties.com

Disclaimer: As Prospec Specialties' Policy is one of continual technical progress for the improvement of the company's services to its customers, the company reserves the right to modify the Designs of its products without notice.

BWS150 SYSTEM

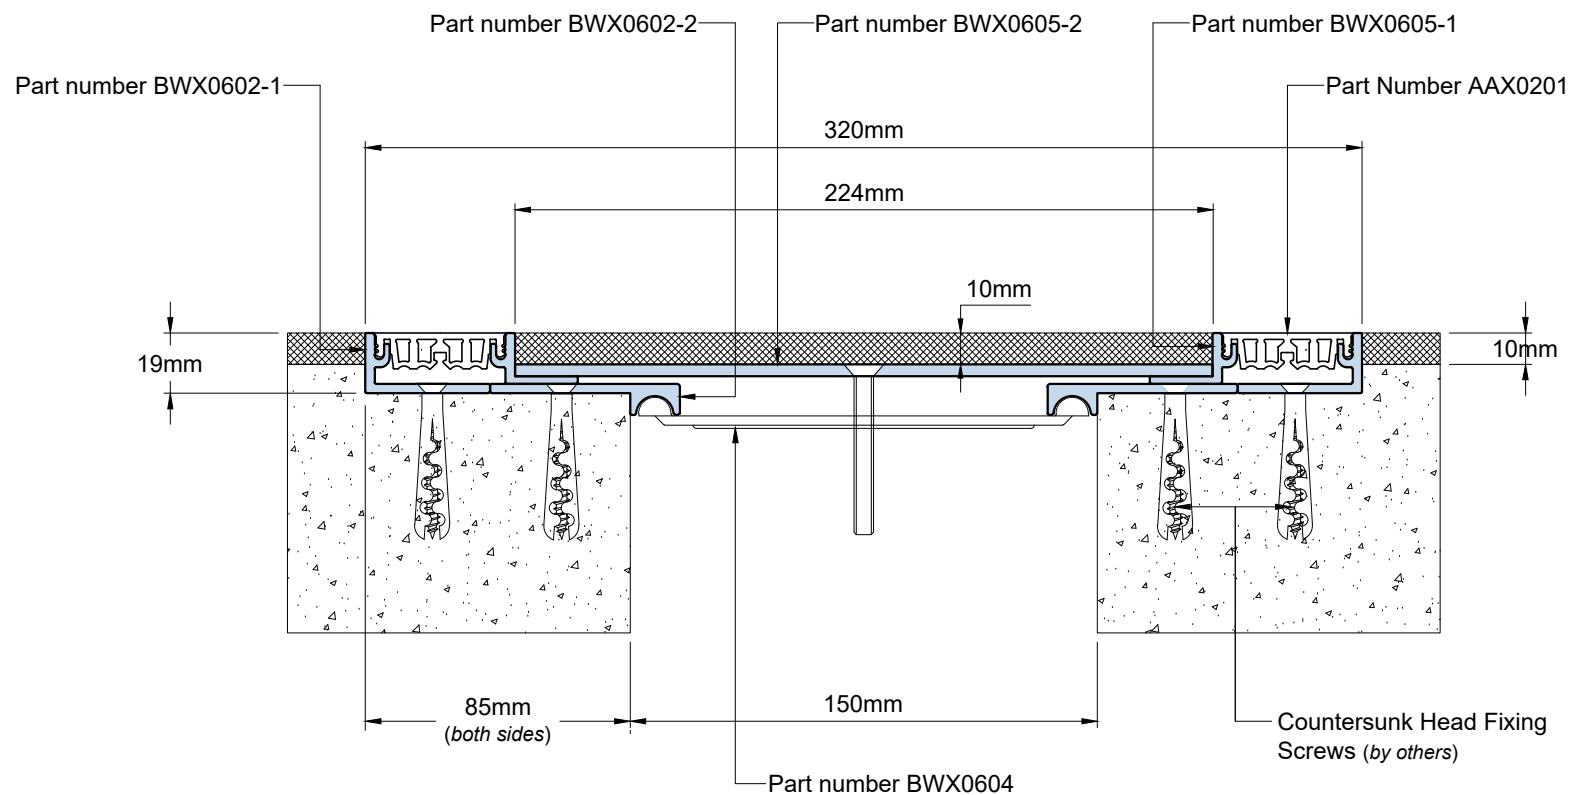

Technical Data

Joint Width	150mm
Movement (<i>Expansion</i>)	50%
Movement (<i>Contraction</i>)	50%
Movement (<i>Shear</i>)	Minor
Load	1 Tons

Date:	Scale: NTS
Rev: 02	Drawn by: JOE

Application:
Expansion Joint Cover for Floor to Floor
/Wall to Wall Condition

**PROSPEC SPECIALTIES INC.**

100-1075 North Service Rd. W,
Oakville On L6M2G2,
Canada


Tel : (888) - 749 - 8456

Email: info@prospecspecialties.com

Web : prospecspecilaties.com

Disclaimer: As Prospec Specialties' Policy is one of continual technical progress for the improvement of the company's services to its customers, the company reserves the right to modify the Designs of its products without notice.

BWS200 SYSTEM

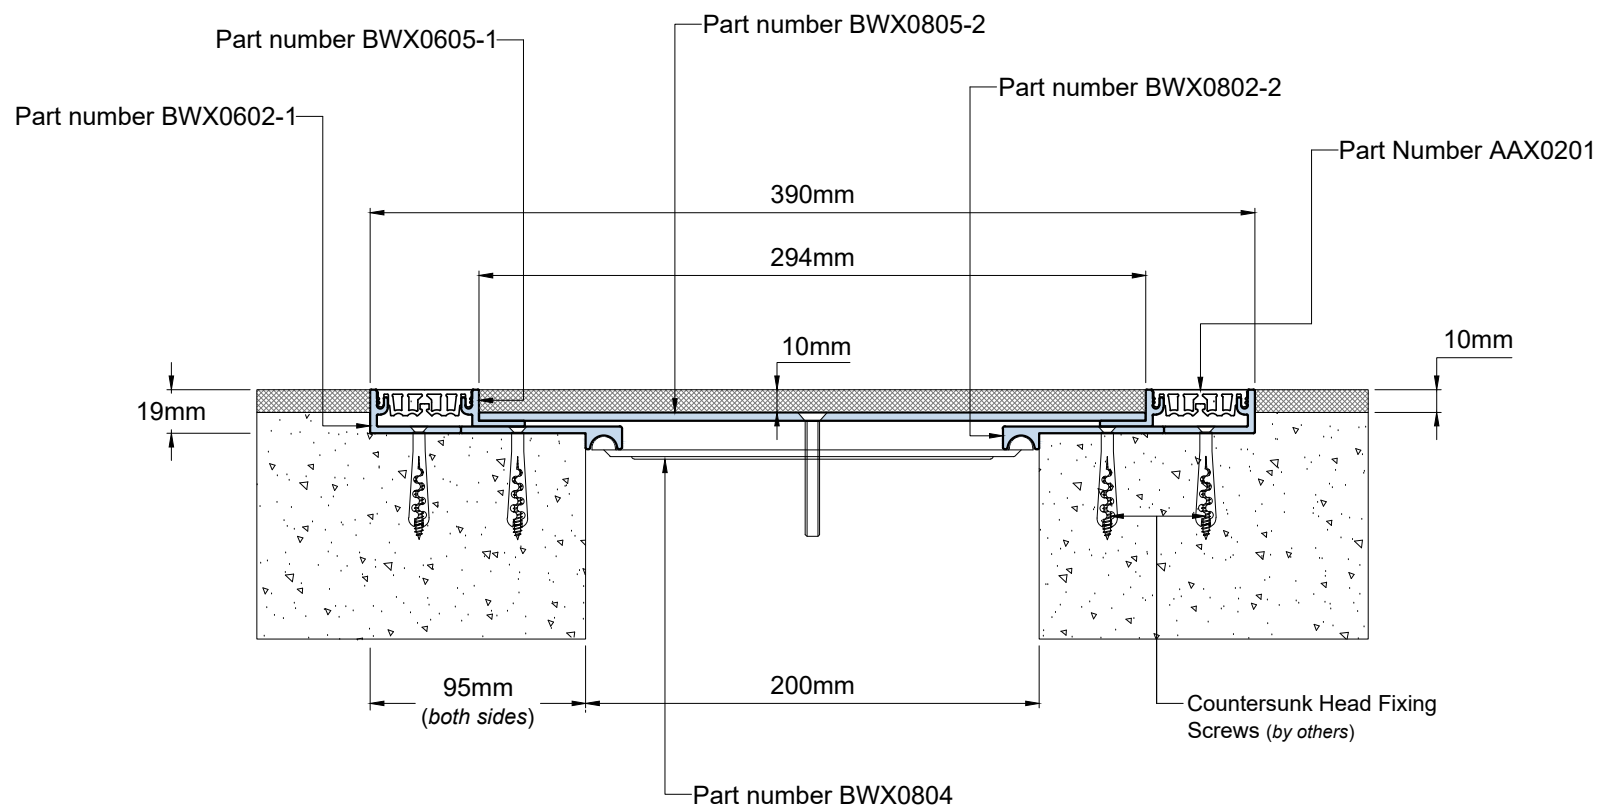

Technical Data

Joint Width	200mm
Movement (<i>Expansion</i>)	50%
Movement (<i>Contraction</i>)	50%
Movement (Shear)	Minor
Load	1 Ton

Date:	Scale: NTS
Rev: 02	Drawn by: JOE

Application:
Expansion Joint Cover for Floor to Floor
/Wall to Wall Condition



PROSPEC SPECIALTIES INC.

100-1075 North Service Rd. W,
Oakville On L6M2G2,
Canada

Tel : (888) - 749 - 8456

Email: info@prospecspecialties.com

Web : prospecspecilaties.com

Disclaimer: As Prospec Specialties' Policy is one of continual technical progress for the improvement of the company's services to its customers, the company reserves the right to modify the Designs of its products without notice.