
KDS025 SYSTEM

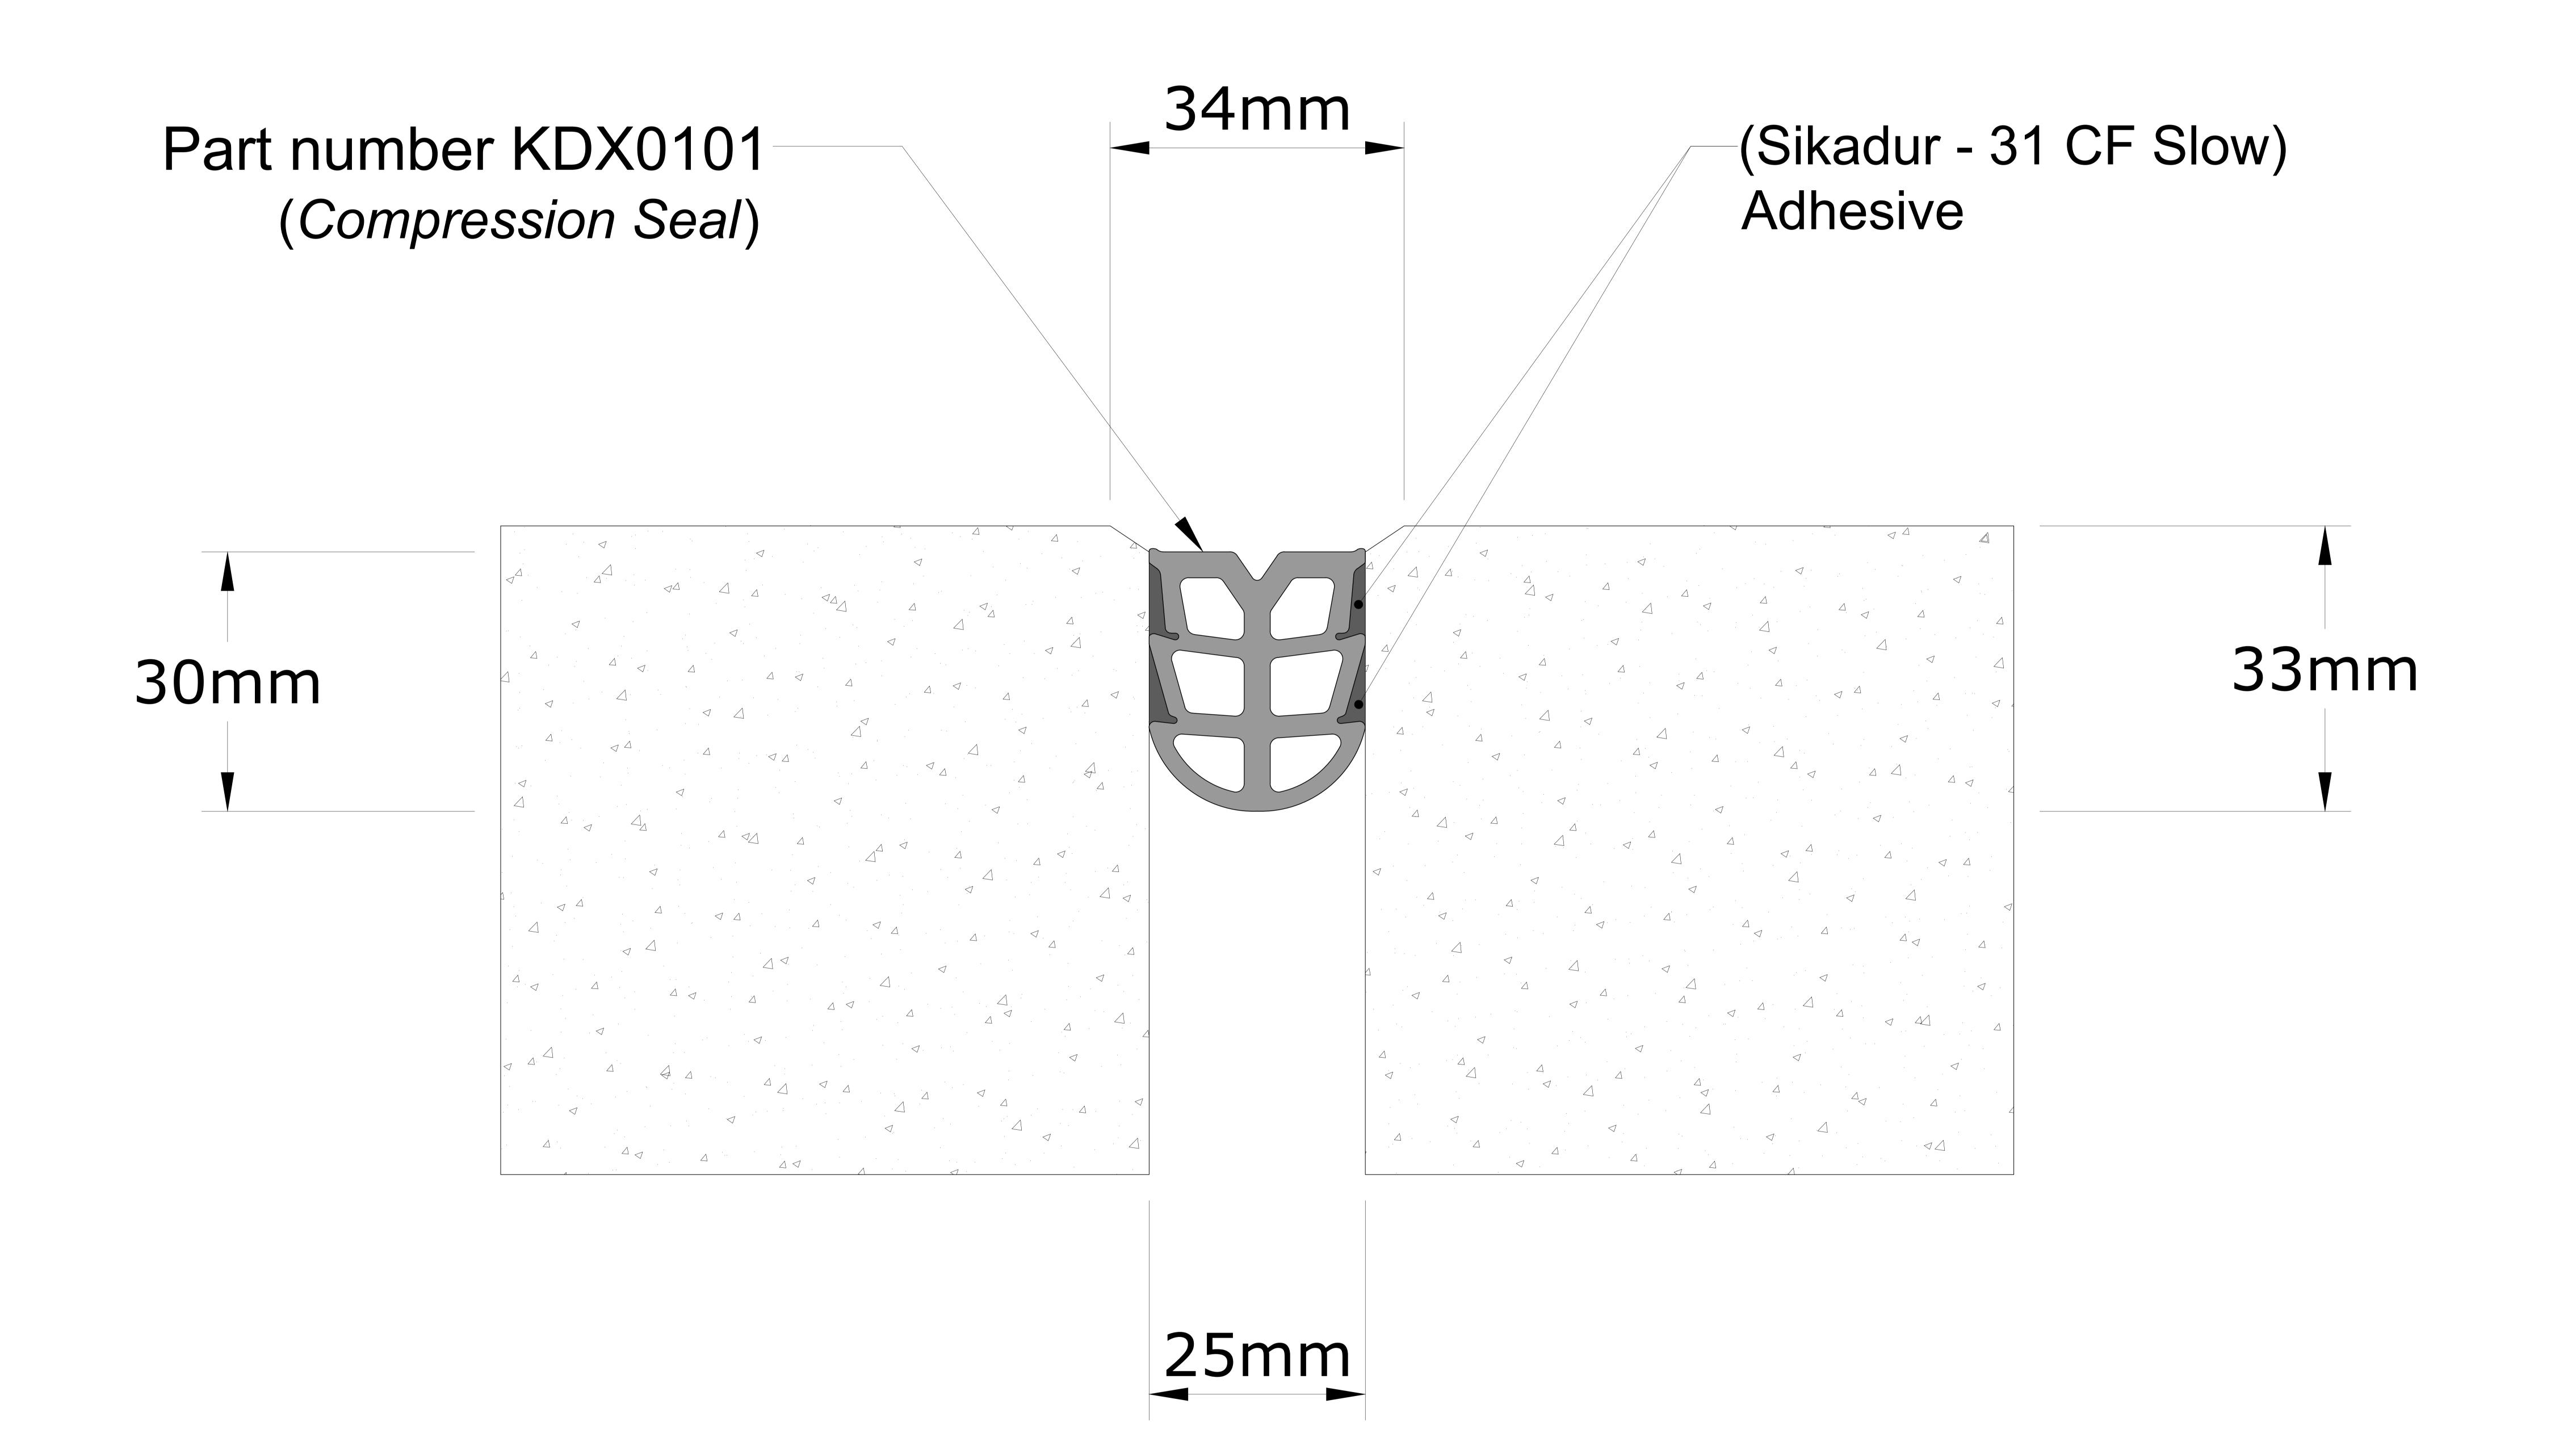


Technical Data			
Joint Width		25mm	
Movement (Expansion)		50%	
Movement (Contraction)		50%	
Movement (Shear)		Excellent	
Load		*	
Date:	Scale	e: NTS	

Application:

Expansion Joint Cover for Floor to Floor Condition

Drawn by: JOE

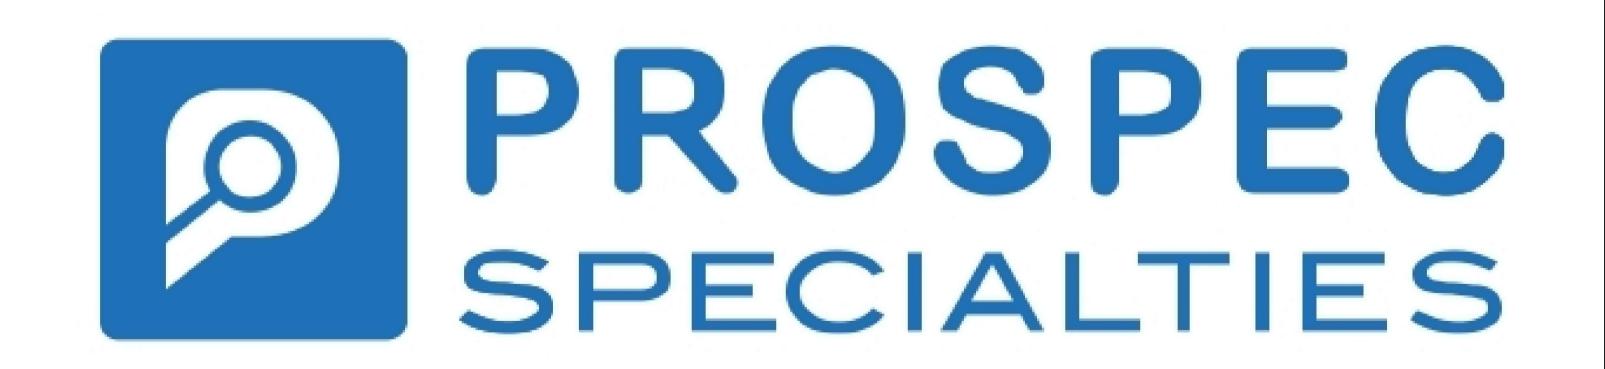


PROSPEC SPECIALTIES INC.

100-1075 North Service Rd. W, Oakville On L6M2G2, Canada

Tel: (888) - 749 - 8456

Email: info@prospecspecialties.com
Web: prospecspecilaties.com

KDS050 SYSTEM

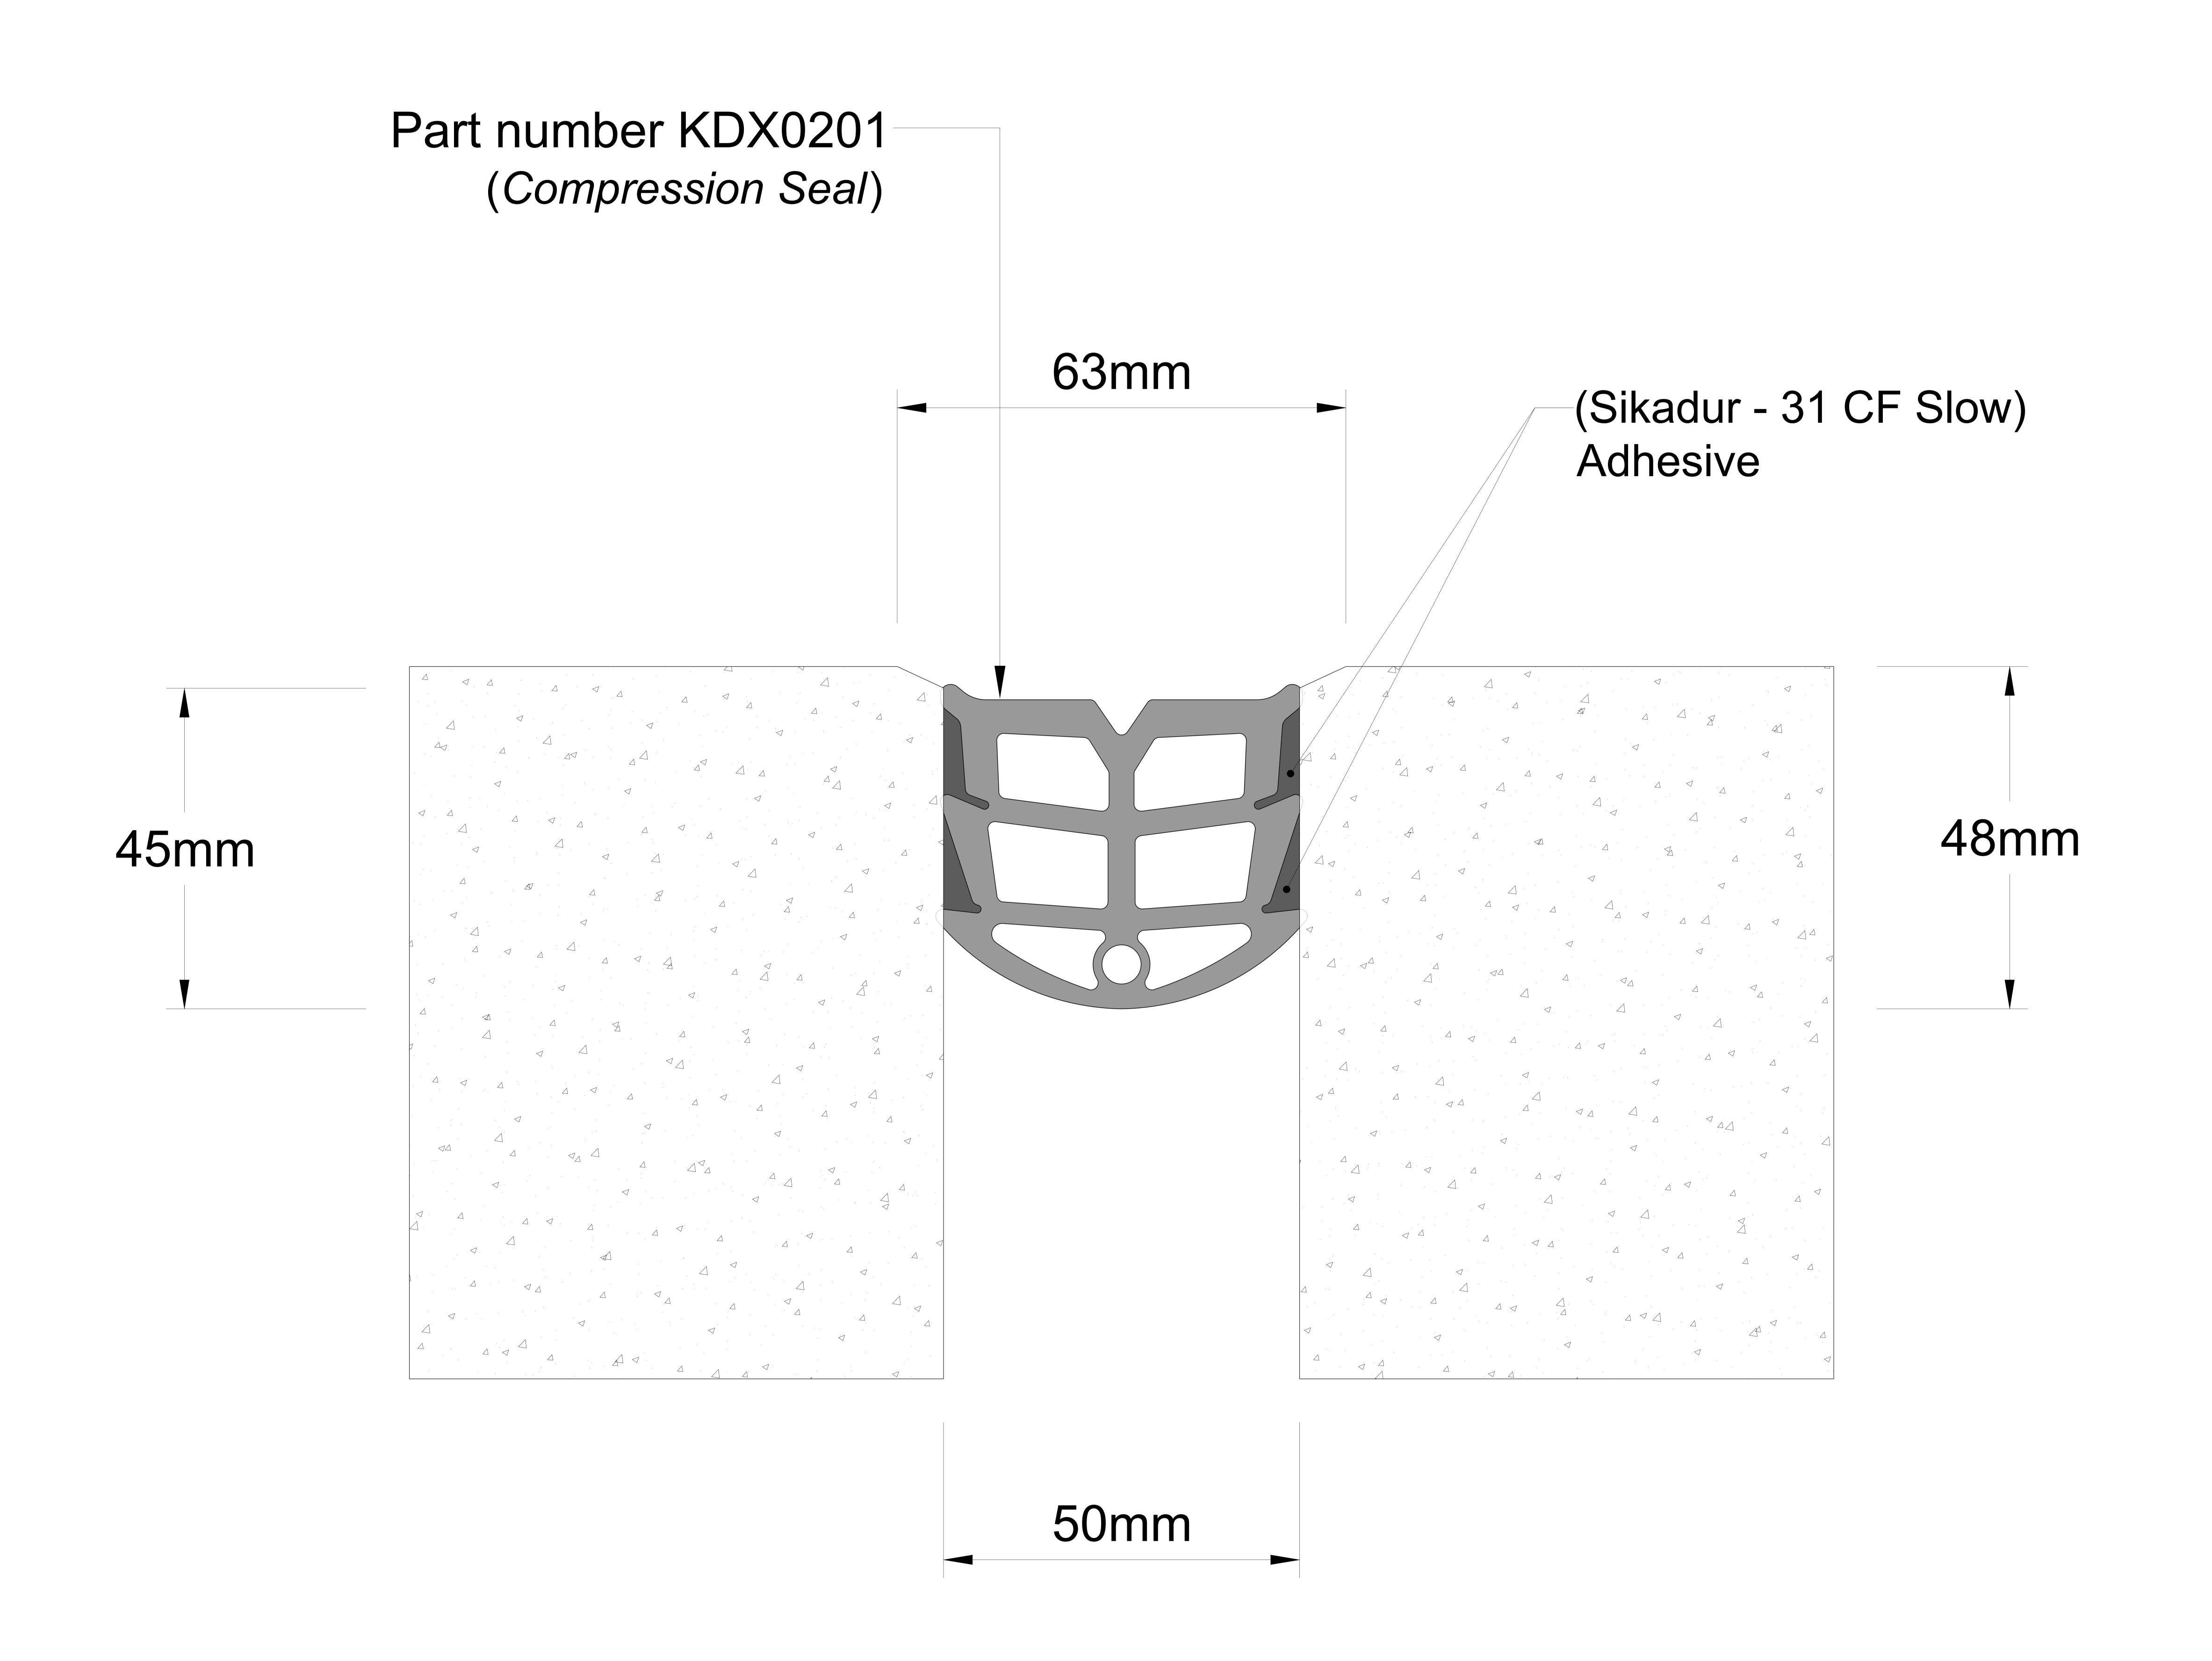

Technical Data		
Joint Width	50mm	
Movement (Expansion)	50%	
Movement (Contraction)	50%	
Movement (Shear)	Excellent	
Load	*	

Date: Scale: NTS	
Rev: Drawn by: JOE	

Application:

Expansion Joint Cover for Floor to Floor Condition



PROSPEC SPECIALTIES INC.

100-1075 North Service Rd. W, Oakville On L6M2G2, Canada


Tel: (888) - 749 - 8456

Email: info@prospecspecialties.com

Web: prospecspecilaties.com

KDS075 SYSTEM



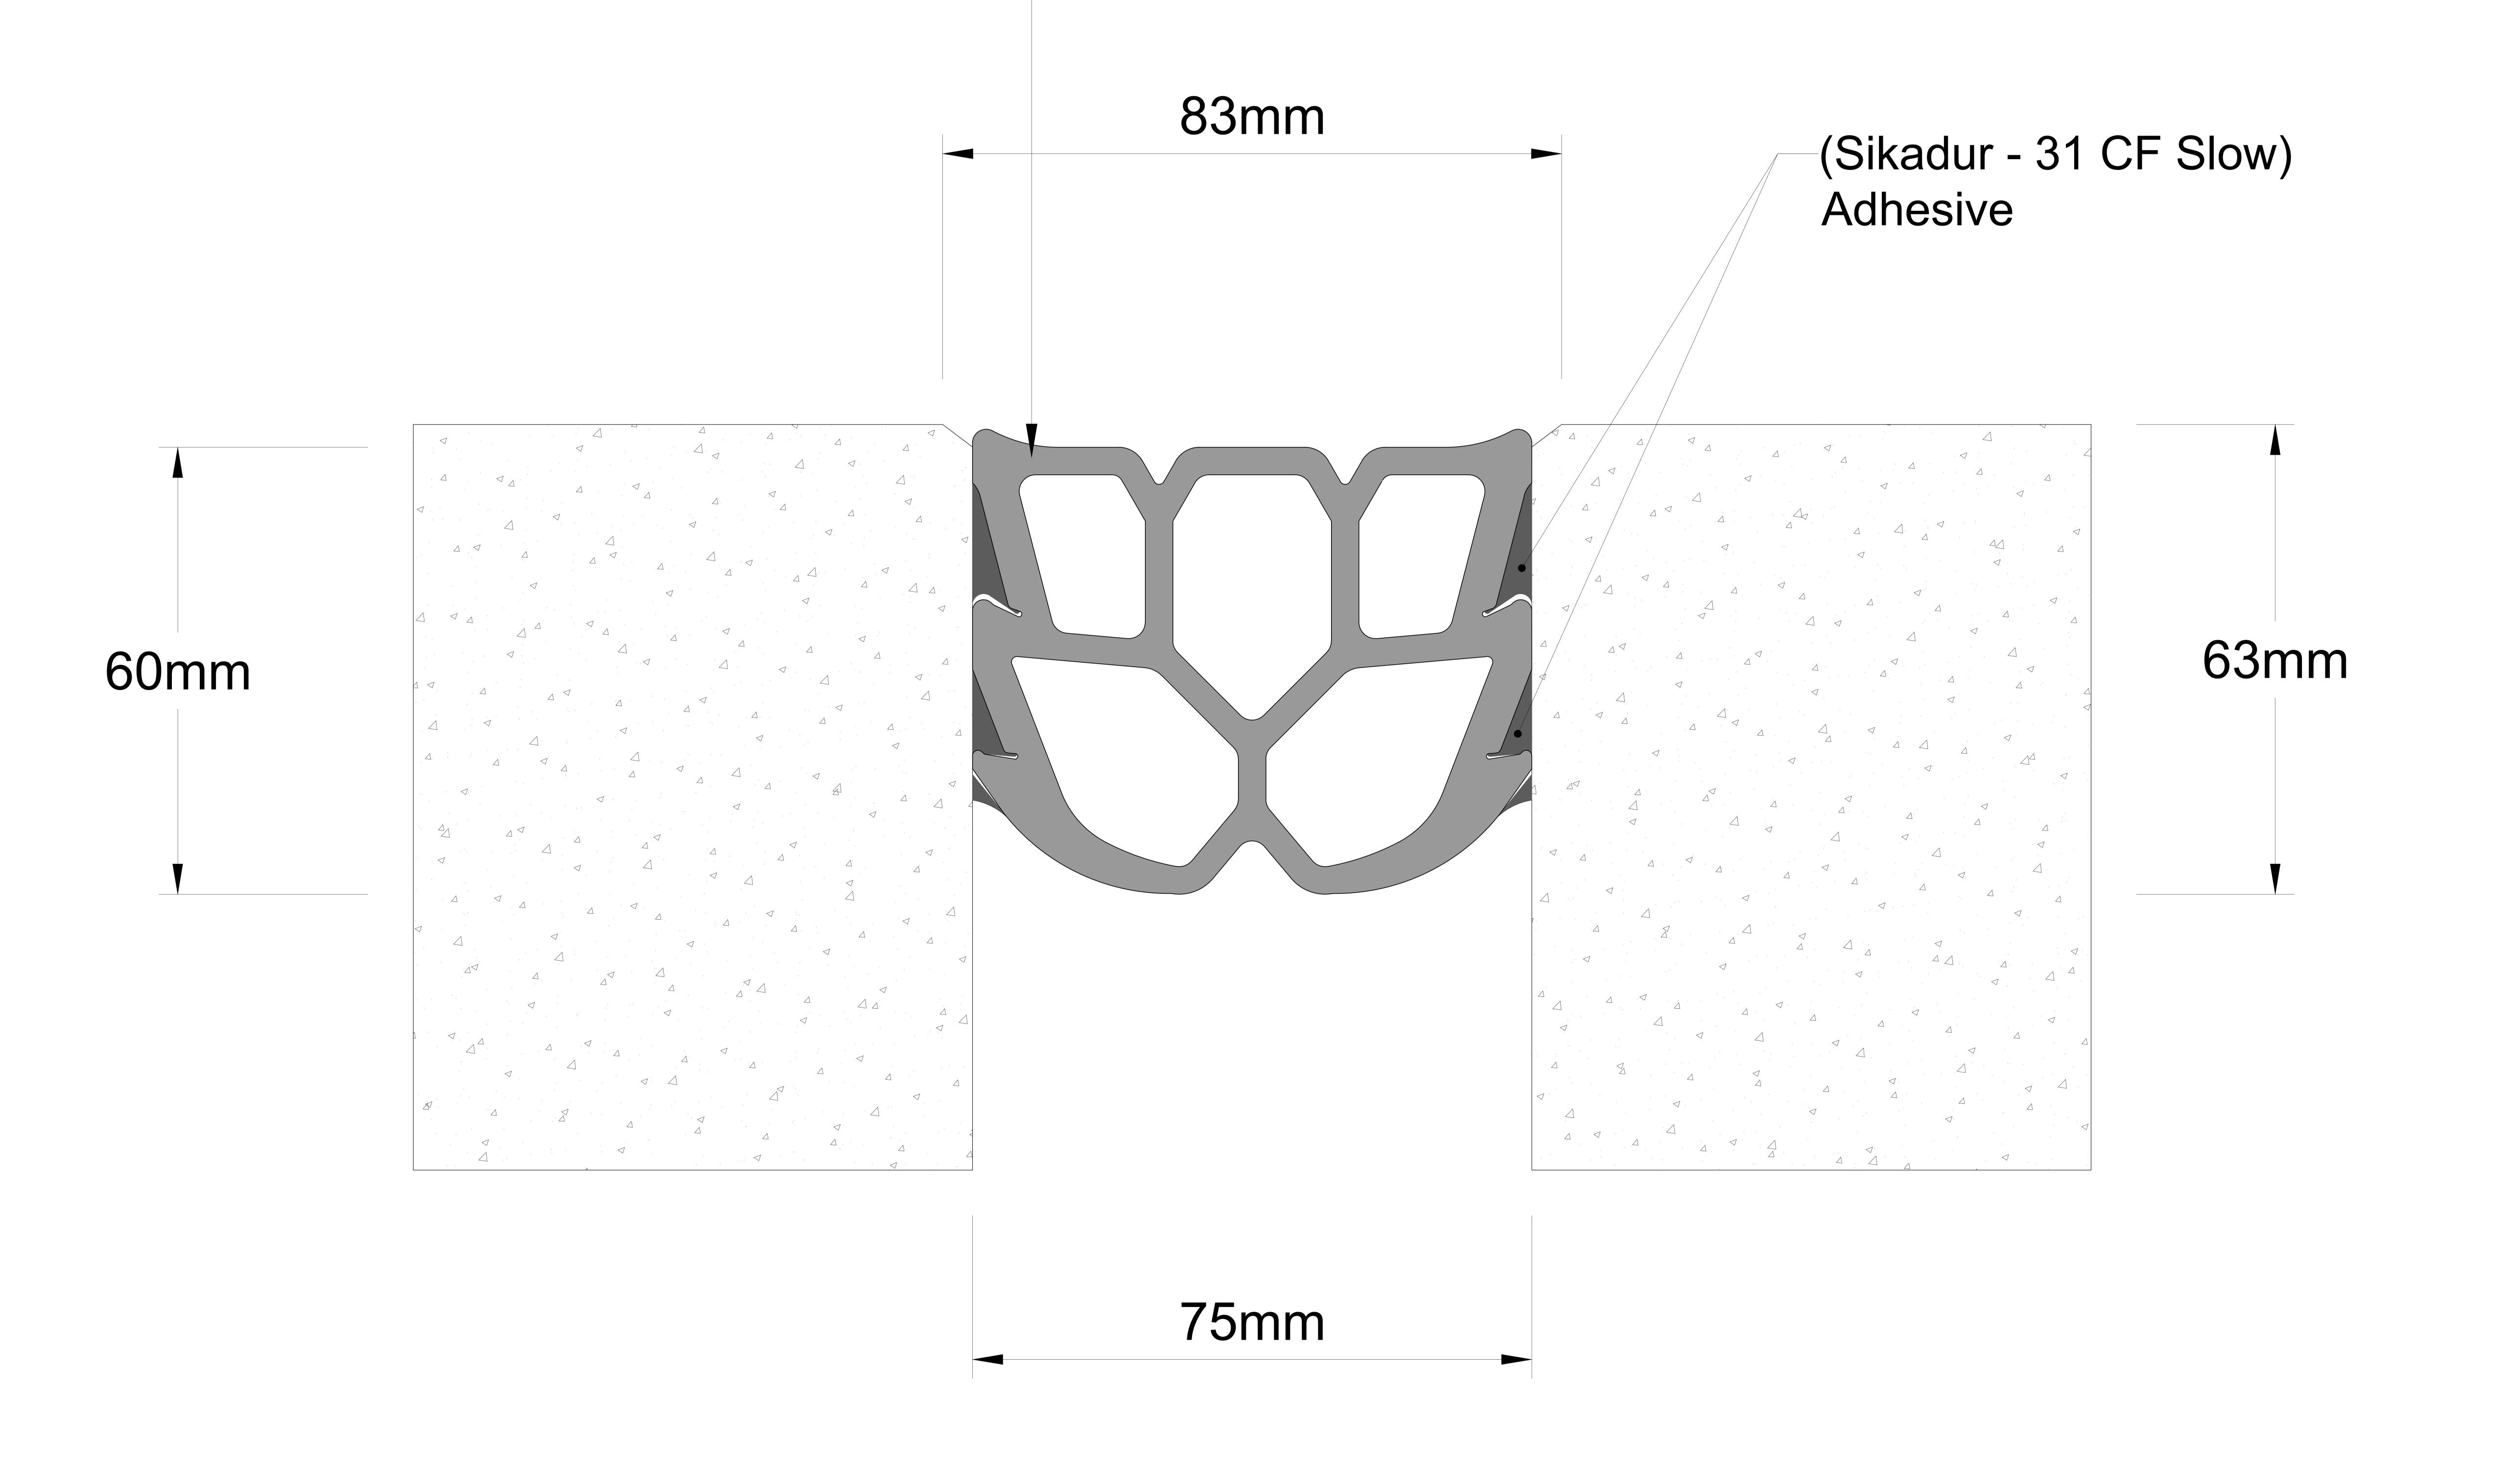

Technical Data			
Joint Width	75mm		
Movement (Expansion)	50%		
Movement (Contraction)	50%		
Movement (Shear)	Excellent		
Load	*		

Date: Scale: NTS	
Rev: Drawn by: JOE	

Application:

Expansion Joint Cover for Floor to Floor Condition



PROSPEC SPECIALTIES INC.


100-1075 North Service Rd. W, Oakville On L6M2G2, Canada

Tel: (888) - 749 - 8456

Email: info@prospecspecialties.com

Web: prospecspecilaties.com

KDS100 SYSTEM

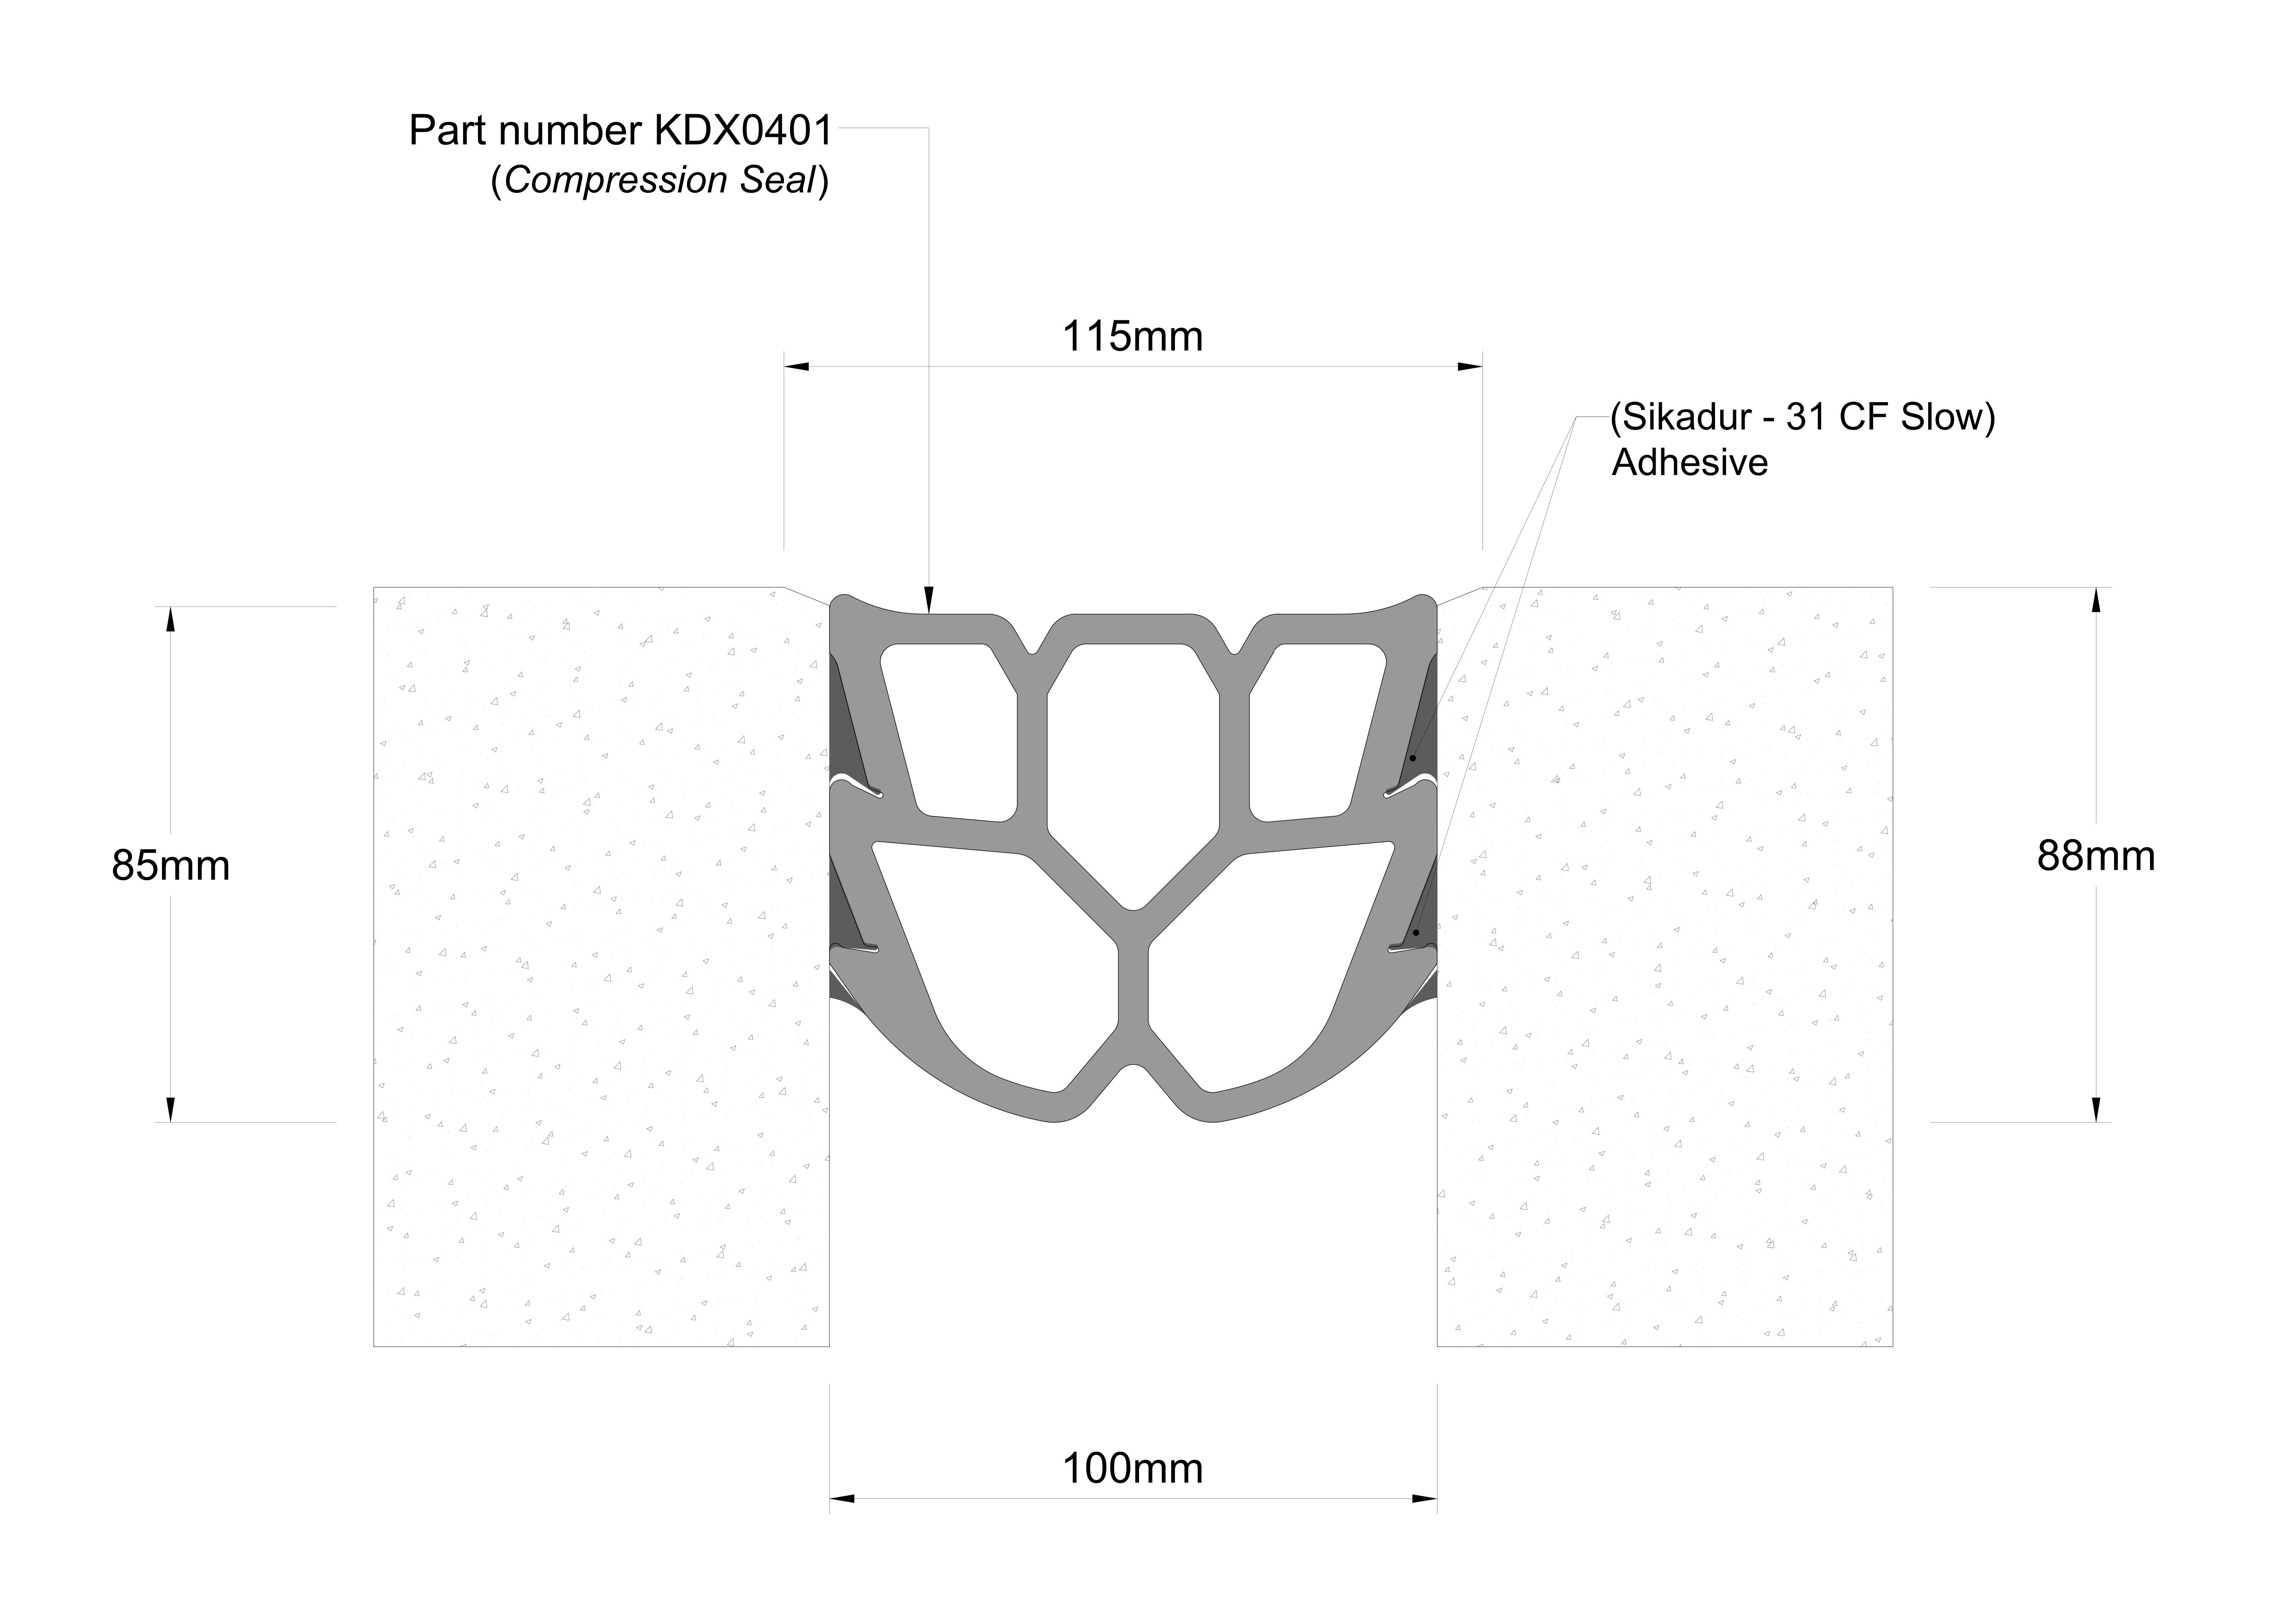

Technical Data		
Joint Width	100mm	
Movement (Expansion)	50%	
Movement (Contraction)	50%	
Movement (Shear)	Excellent	
Load	*	

Date:	Scale:	NTS
Rev:	Drawn by:	JOE

Application:

Expansion Joint Cover for Floor to Floor Condition



PROSPEC SPECIALTIES INC.

100-1075 North Service Rd. W, Oakville On L6M2G2, Canada

Tel: (888) - 749 - 8456

Email: info@prospecspecialties.com

Web: prospecspecilaties.com