


HBX-035 SYSTEM

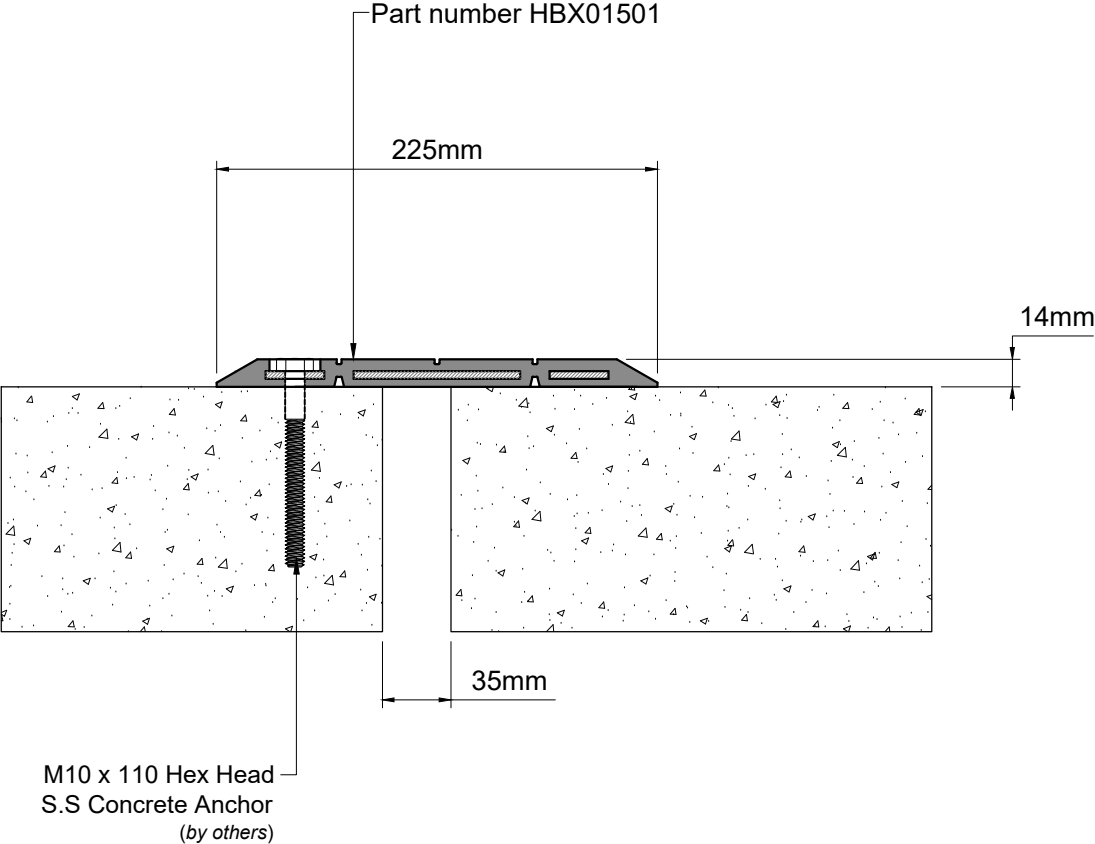

Technical Data

Joint Width	35mm
Movement (<i>Expansion</i>)	100%
Movement (<i>Contraction</i>)	100%
Movement (<i>Shear</i>)	*
Load	Heavy Duty

Date: 23-07-2026	Scale: NTS
Rev: 02	Drawn by: JOE


Application:
Expansion Joint Cover for Floor to Floor Condition



PROSPEC SPECIALTIES INC.
100-1075 North Service Rd. W,
Oakville On L6M2G2,
Canada
Tel : (888) - 749 - 8456
Email: info@prospecspecialties.com
Web : prospectspecialties.com

Disclaimer: As Prospec Specialties' Policy is one of continual technical progress for the improvement of the company's services to its customers, the company reserves the right to modify the Designs of its products without notice.

HBX-060 SYSTEM

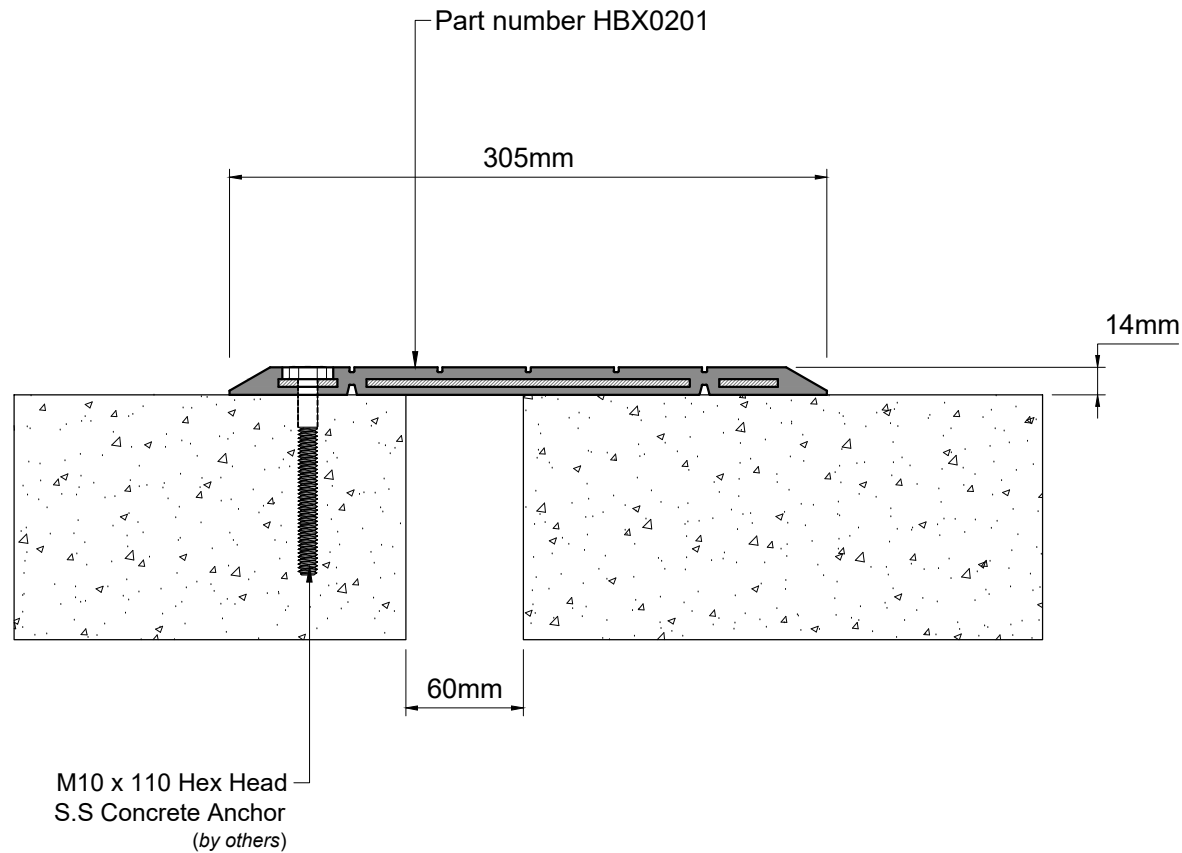

Technical Data

Joint Width	60mm
Movement (<i>Expansion</i>)	100%
Movement (<i>Contraction</i>)	100%
Movement (<i>Shear</i>)	*
Load	Heavy Duty

Date: 23-07-2026	Scale: NTS
Rev: 02	Drawn by: JOE

Application:
Expansion Joint Cover for Floor to Floor
Condition



PROSPEC SPECIALTIES INC.

100-1075 North Service Rd. W,
Oakville On L6M2G2,
Canada


Tel : (888) - 749 - 8456

Email: info@prospecspecialties.com

Web : prospecspecialties.com

Disclaimer: As Prospec Specialties' Policy is one of continual technical progress for the improvement of the company's services to its customers, the company reserves the right to modify the Designs of its products without notice.

HBX-085 SYSTEM

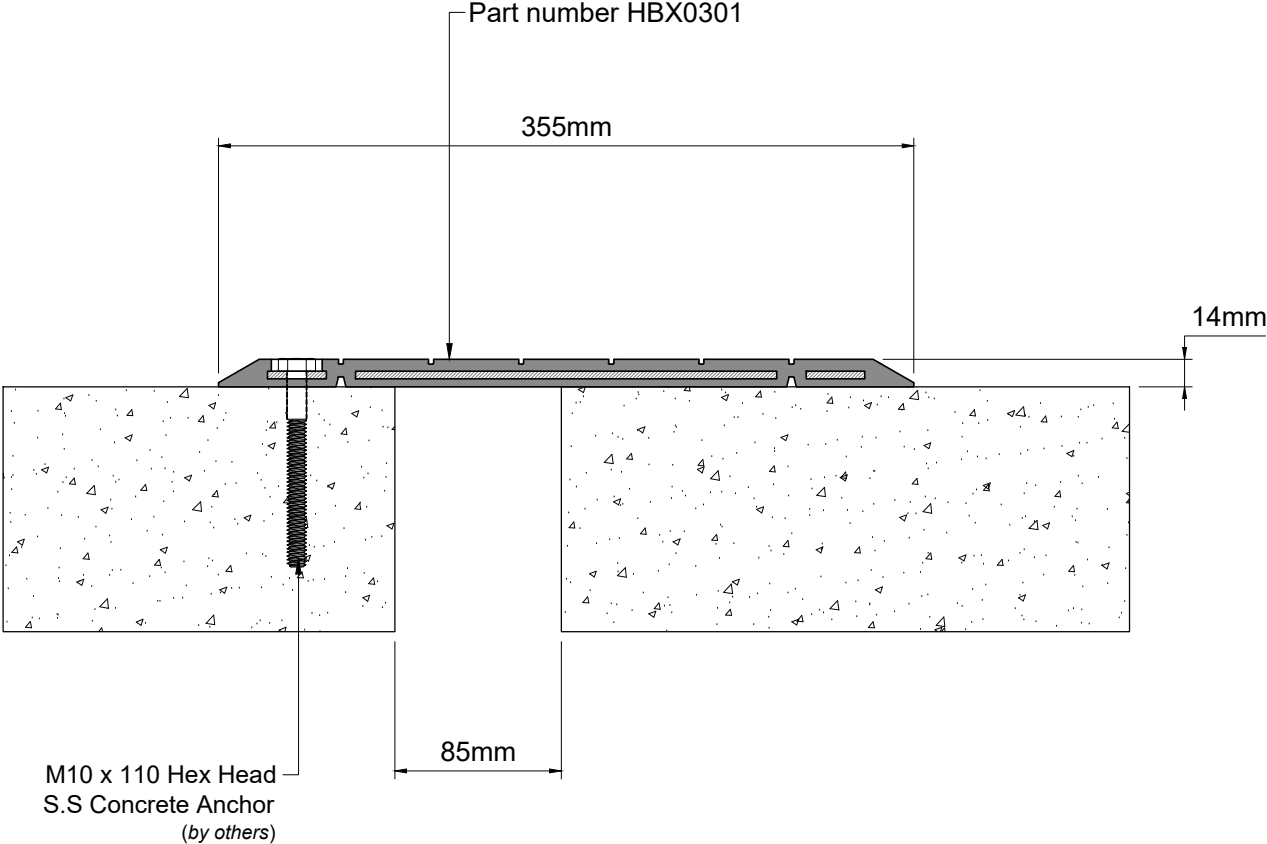

Technical Data

Joint Width	85mm
Movement (<i>Expansion</i>)	100%
Movement (<i>Contraction</i>)	100%
Movement (<i>Shear</i>)	*
Load	Heavy Duty

Date: 23-07-2026	Scale: NTS
Rev: 02	Drawn by: JOE


Application:
Expansion Joint Cover for Floor to Floor Condition



PROSPEC SPECIALTIES INC.
100-1075 North Service Rd. W,
Oakville On L6M2G2,
Canada
Tel : (888) - 749 - 8456
Email: info@prospecspecialties.com
Web : prospectspecialties.com

Disclaimer: As Prospec Specialties' Policy is one of continual technical progress for the improvement of the company's services to its customers, the company reserves the right to modify the Designs of its products without notice.

HBX-110 SYSTEM

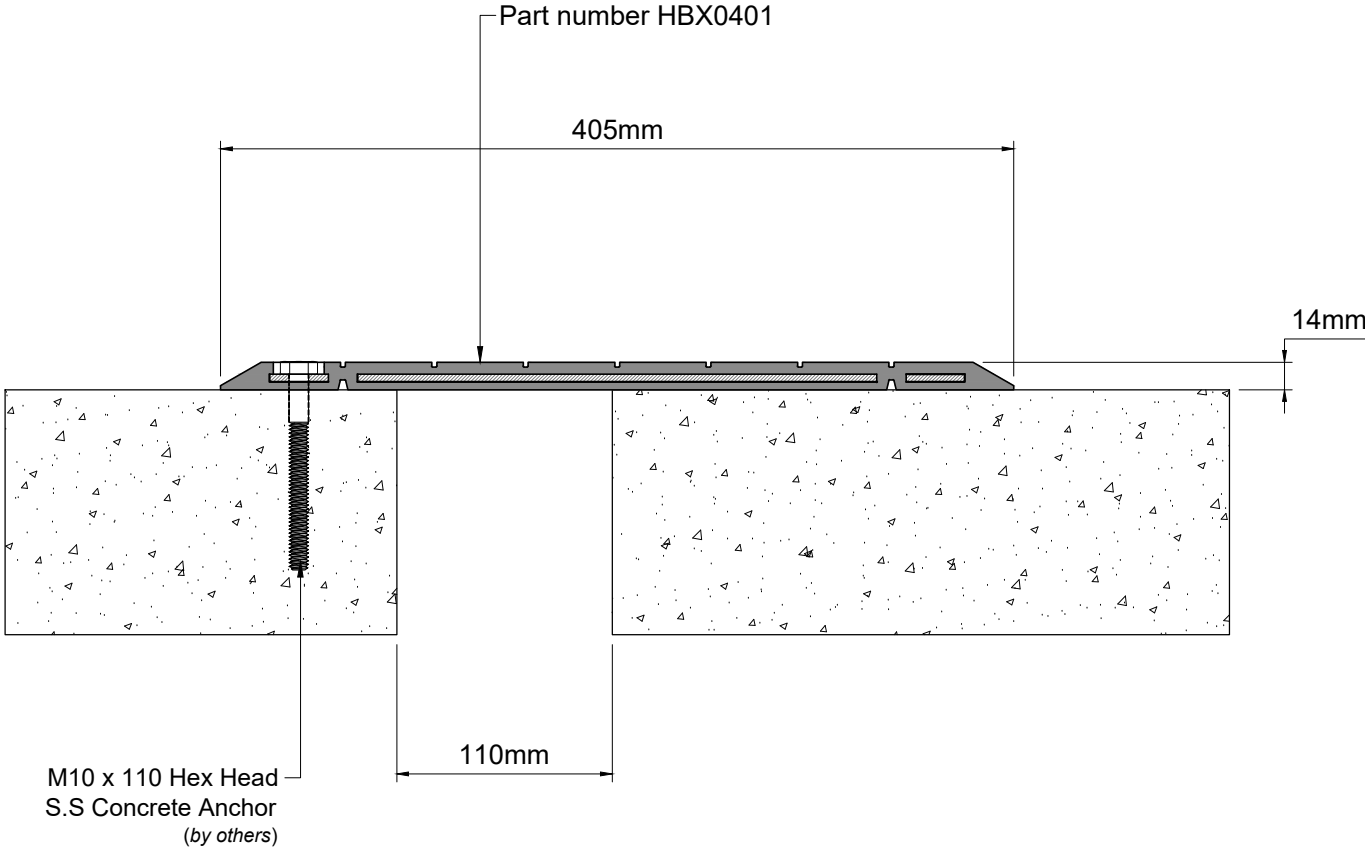

Technical Data

Joint Width	110mm
Movement (<i>Expansion</i>)	100%
Movement (<i>Contraction</i>)	100%
Movement (<i>Shear</i>)	*
Load	Heavy Duty

Date: 23-07-2026	Scale: NTS
Rev: 02	Drawn by: JOE

Application:
Expansion Joint Cover for Floor to Floor
Condition



PROSPEC SPECIALTIES INC.
100-1075 North Service Rd. W,
Oakville On L6M2G2,
Canada
Tel : (888) - 749 - 8456
Email: info@prospecspecialties.com
Web : prospectspecialties.com

Disclaimer: As Prospec Specialties' Policy is one of continual technical progress for the improvement of the company's services to its customers, the company reserves the right to modify the Designs of its products without notice.