


BWC050 SYSTEM

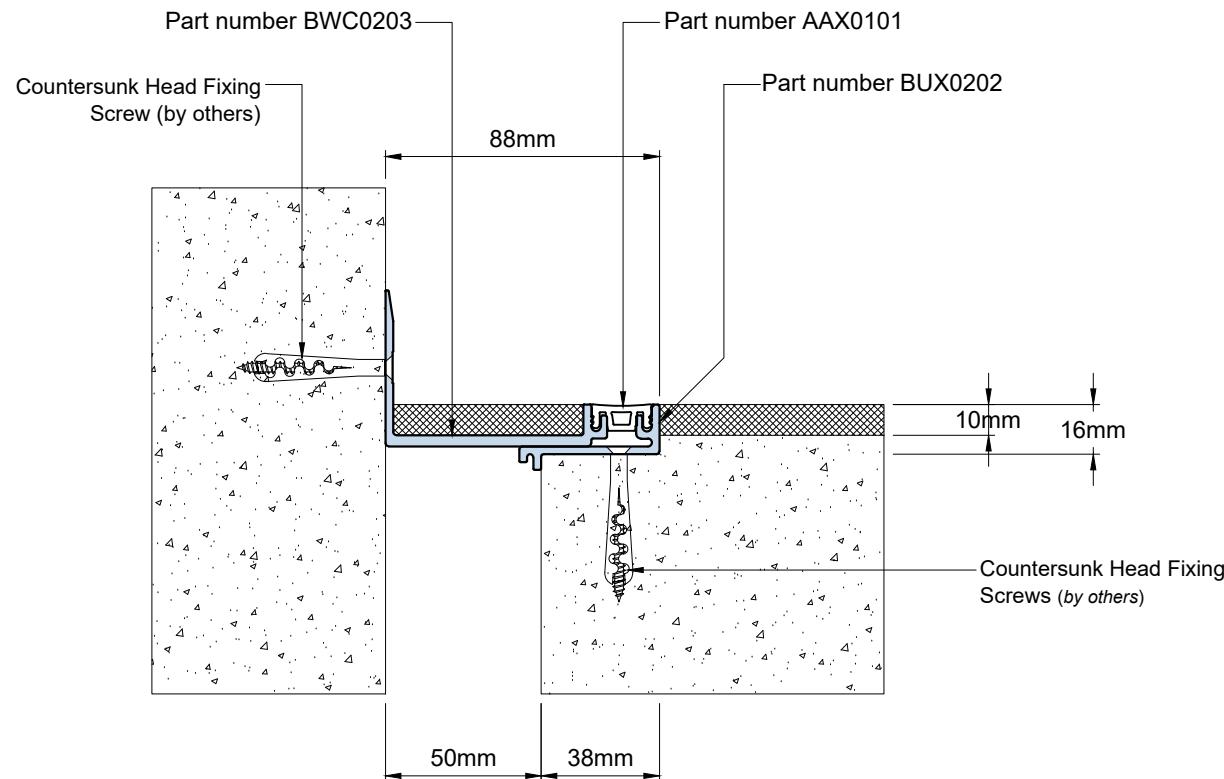

Technical Data

Joint Width	50mm
Movement (Expansion)	25%
Movement (Contraction)	25%
Movement (Shear)	Minor
Load	3 Tons

Date: Scale: NTS
Rev: 02 Drawn by: JOE

Application:
Expansion Joint Cover for Floor to Wall
/Wall to Wall Corner Condition




PROSPEC SPECIALTIES INC.

100-1075 North Service Rd. W,
Oakville On L6M2G2,
Canada

Tel : (888) - 749 - 8456
Email: info@prospectspecialties.com
Web : prospectspecialties.com

Disclaimer: As Prospec Specialties' Policy is one of continual technical progress for the improvement of the company's services to its customers, the company reserves the right to modify the Designs of its products without notice.

BWC100 SYSTEM

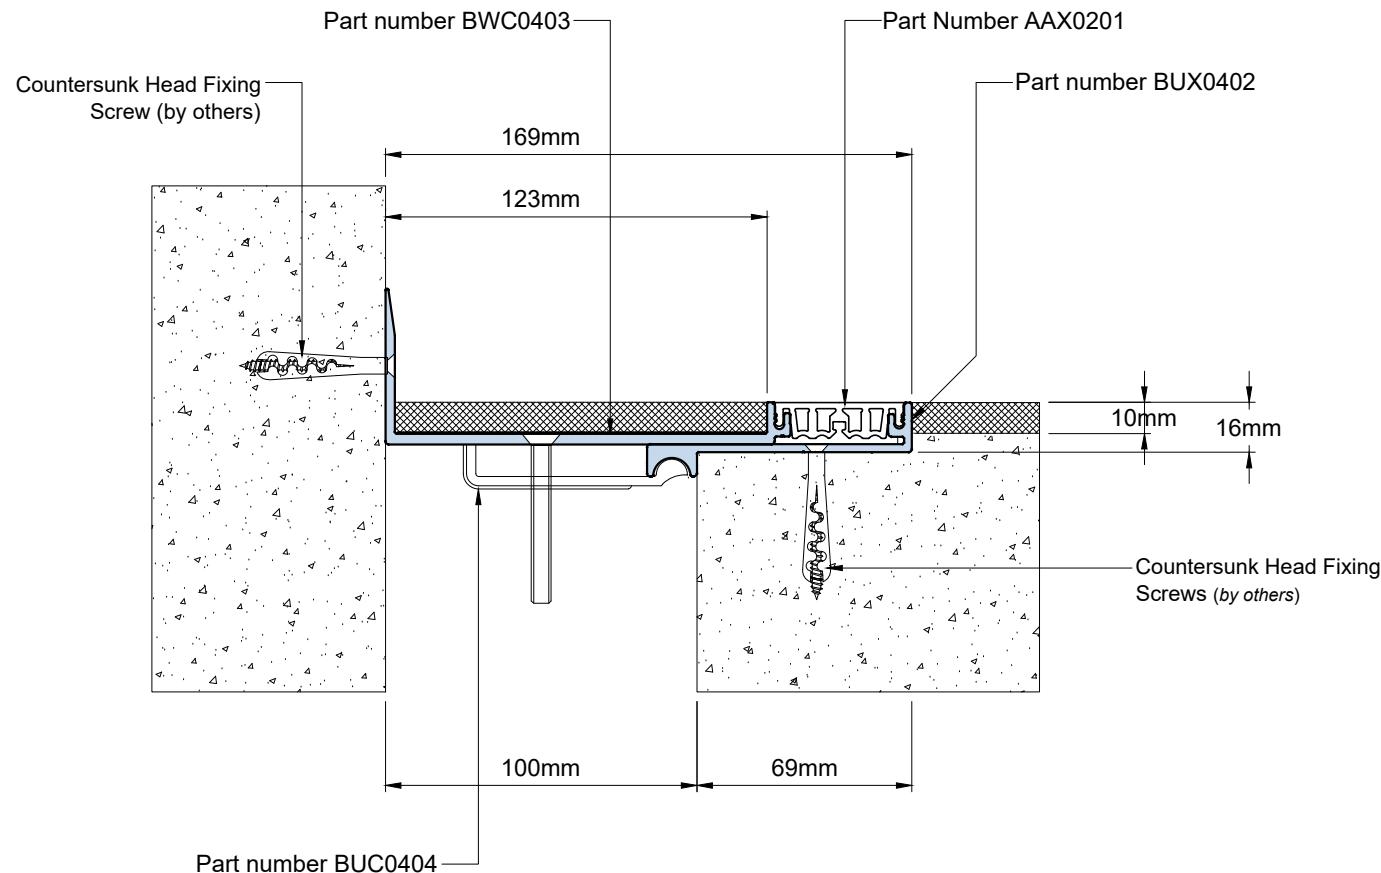

Technical Data

Joint Width	100mm
Movement (Expansion)	25%
Movement (Contraction)	25%
Movement (Shear)	Minor
Load	2 Tons
Date:	Scale: NTS
Rev: 02	Drawn by: JOE

Application:
Expansion Joint Cover for Floor to Wall /Wall to Wall Corner Condition




PROSPEC SPECIALTIES INC.

100-1075 North Service Rd. W,
Oakville On L6M2G2,
Canada

Tel : (888) - 749 - 8456
Email: info@prospectspecialties.com
Web : prospectspecialties.com

Disclaimer: As Prospec Specialties' Policy is one of continual technical progress for the improvement of the company's services to its customers, the company reserves the right to modify the Designs of its products without notice.

BWC150 SYSTEM

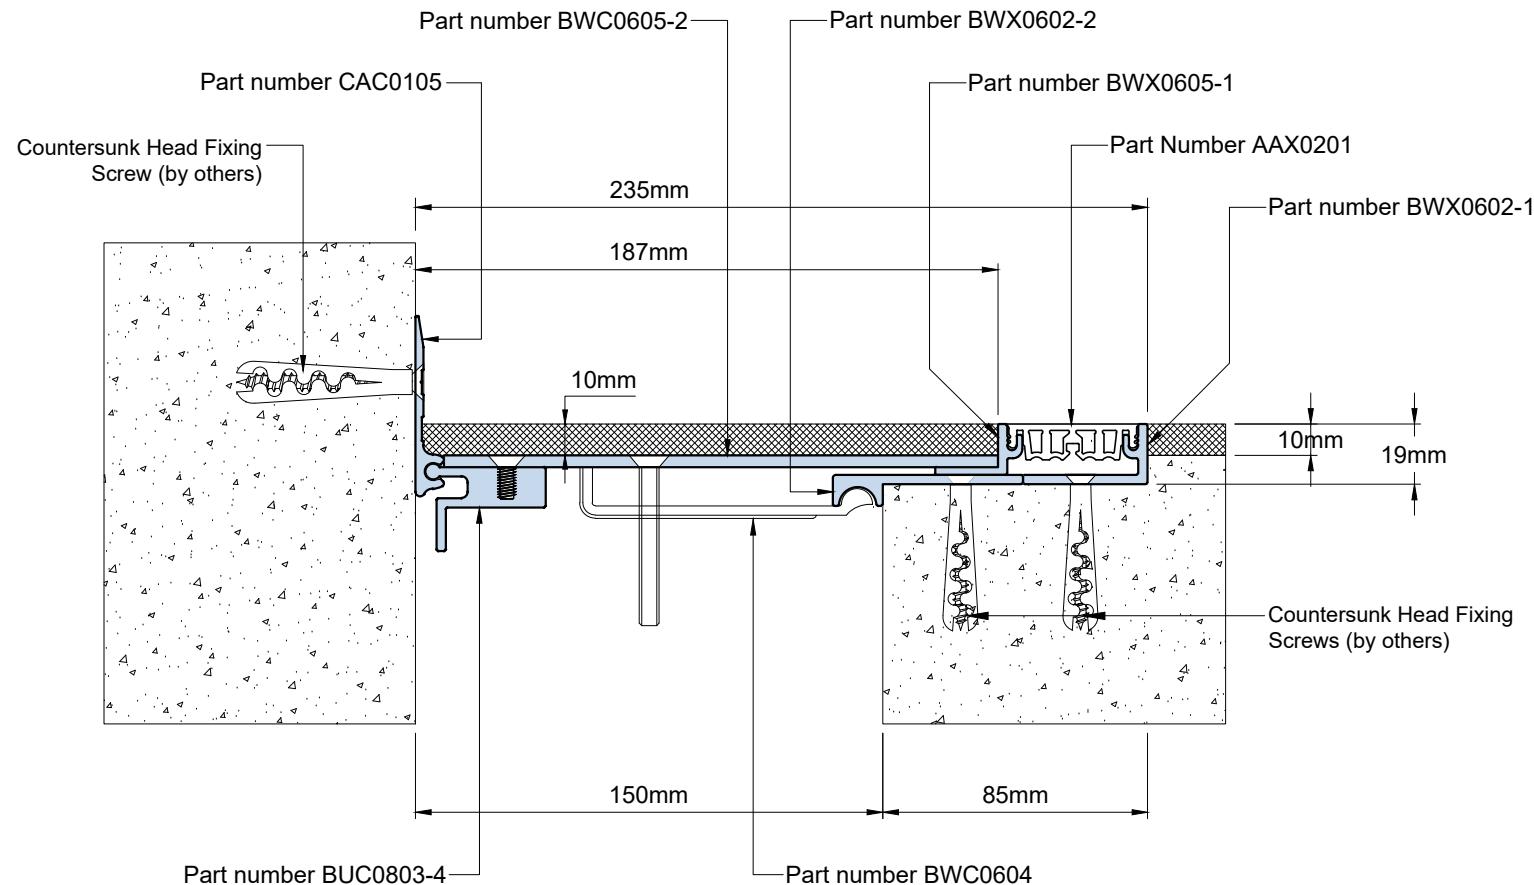

Technical Data

Joint Width	150mm
Movement (Expansion)	25%
Movement (Contraction)	25%
Movement (Shear)	Minor
Load	1 Ton
Date:	Scale: NTS
Rev: 02	Drawn by: JOE
Application:	
Expansion Joint Cover for Floor to Wall /Wall to Wall Corner Condition	




PROSPEC SPECIALTIES INC.

100-1075 North Service Rd. W,
Oakville On L6M2G2,
Canada

Tel : (888) - 749 - 8456
Email: info@prospectspecialties.com
Web : prospectspecialties.com

Disclaimer: As Prospect Specialties' Policy is one of continual technical progress for the improvement of the company's services to its customers, the company reserves the right to modify the Designs of its products without notice.

BWC200 SYSTEM

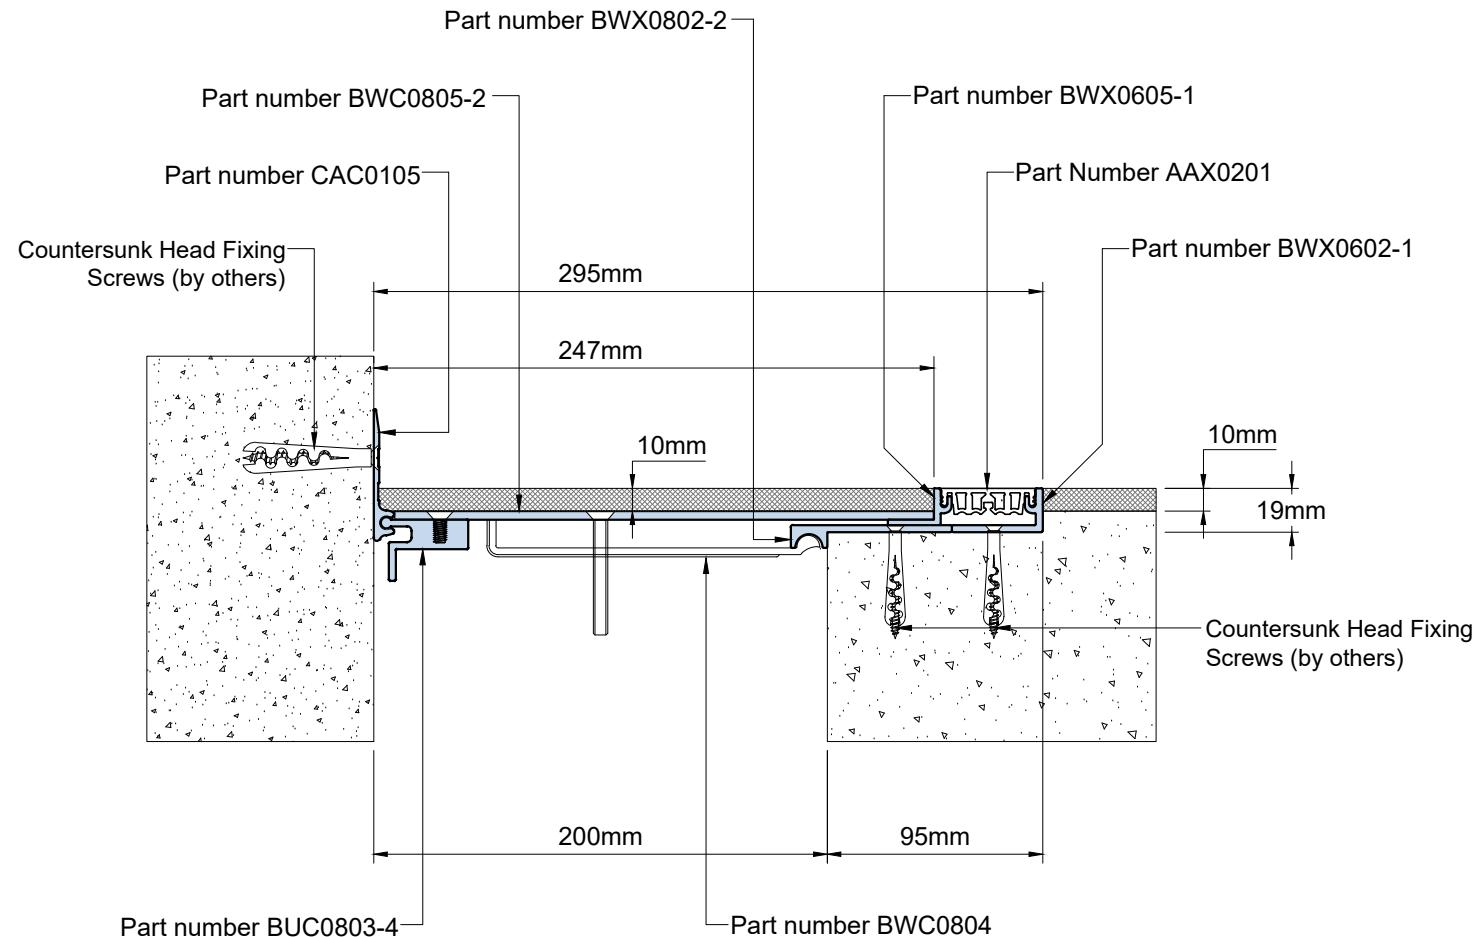

Technical Data

Joint Width	200mm
Movement (Expansion)	25%
Movement (Contraction)	25%
Movement (Shear)	Minor
Load	1 Ton

Date: NTS
Rev: 02 Drawn by: JOE

Application:
Expansion Joint Cover for Floor to Wall /Wall to Wall Corner Condition




PROSPEC SPECIALTIES INC.

100-1075 North Service Rd. W,
Oakville On L6M2G2,
Canada

Tel : (888) - 749 - 8456
Email: info@prospectspecialties.com
Web : prospectspecialties.com

Disclaimer: As Prospect Specialties' Policy is one of continual technical progress for the improvement of the company's services to its customers, the company reserves the right to modify the Designs of its products without notice.

BWC250 SYSTEM

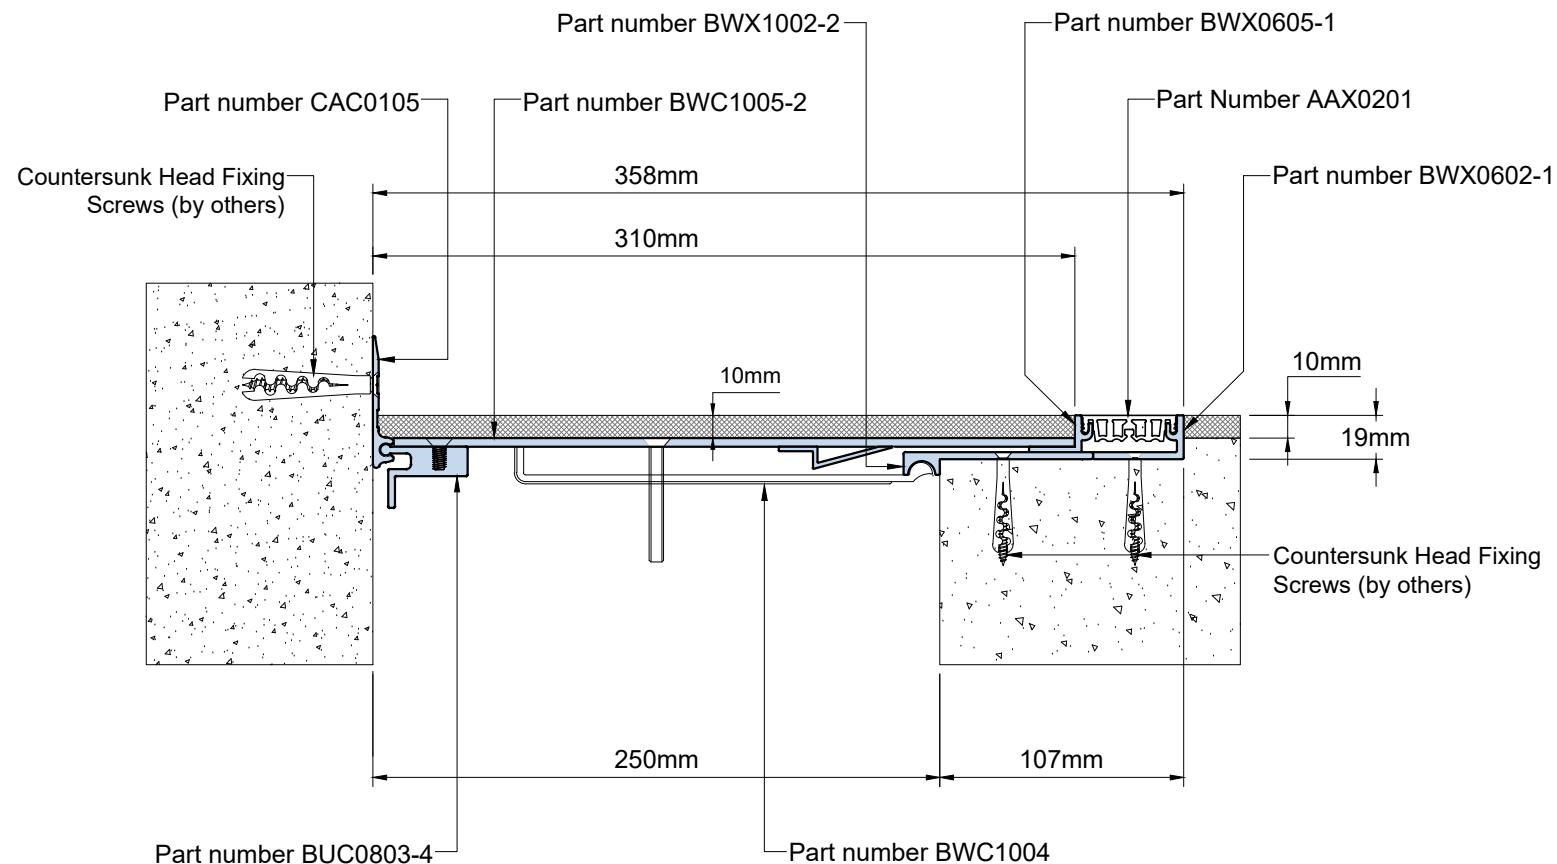

Technical Data

Joint Width	250mm
Movement (Expansion)	25%
Movement (Contraction)	25%
Movement (Shear)	Minor
Load	1 Ton
Date:	Scale: NTS
Rev:	Drawn by: JOE
Application:	Expansion Joint Cover for Floor to Wall /Wall to Wall Corner Condition




PROSPEC SPECIALTIES INC.

100-1075 North Service Rd. W,
Oakville On L6M2G2,
Canada

Tel : (888) - 749 - 8456
Email: info@prospectspecialties.com
Web : prospectspecialties.com

Disclaimer: As Prospect Specialties' Policy is one of continual technical progress for the improvement of the company's services to its customers, the company reserves the right to modify the Designs of its products without notice.

BWC300 SYSTEM

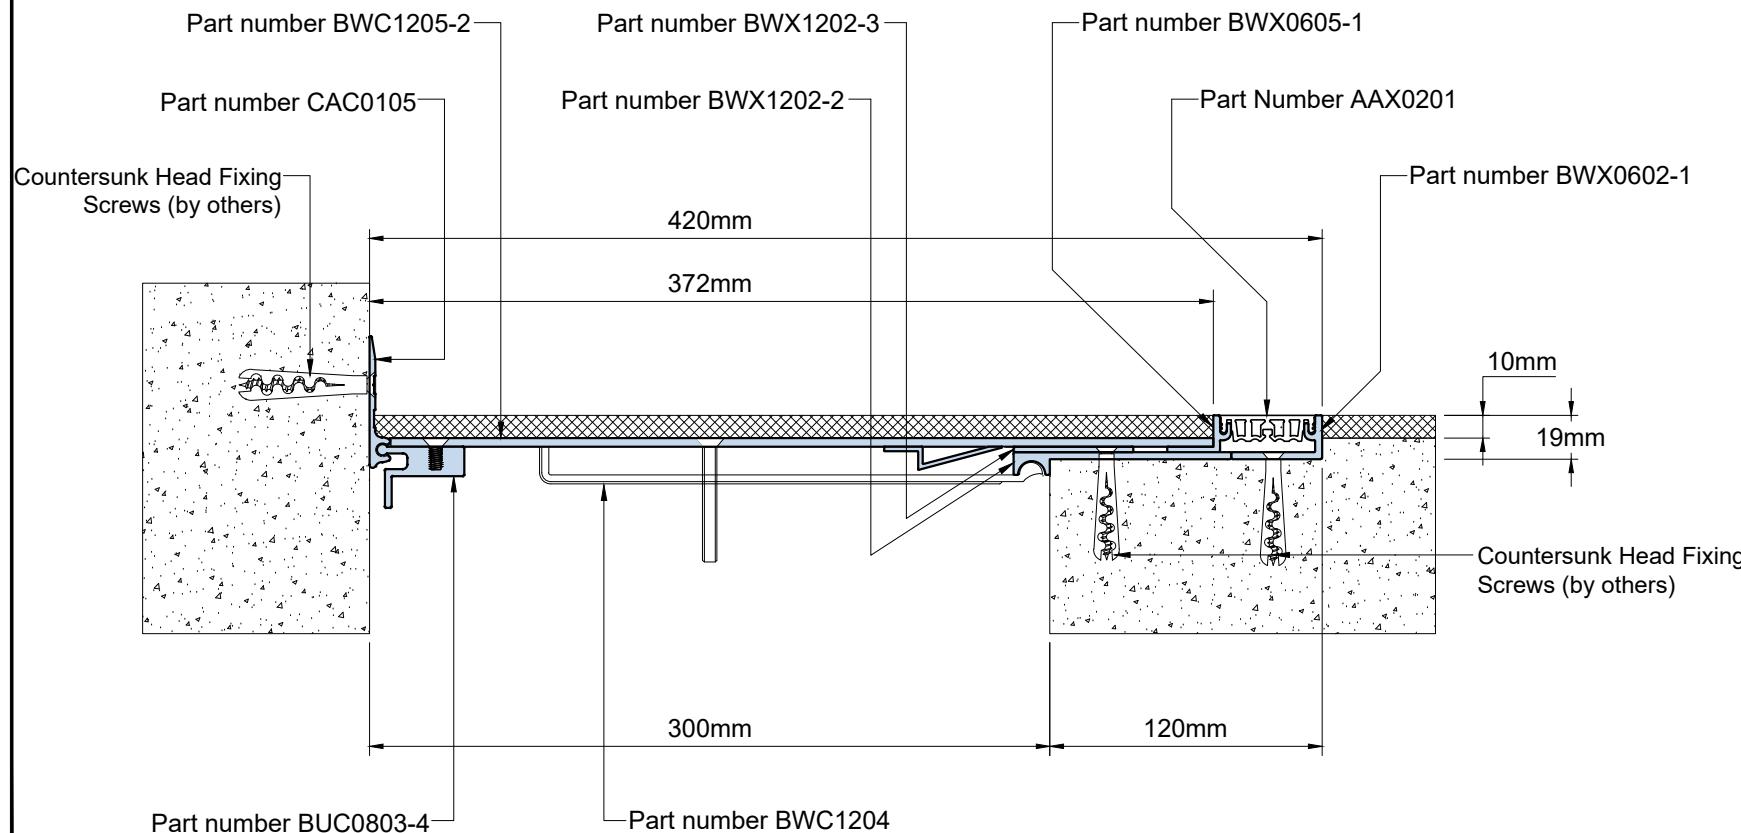

Technical Data

Joint Width	300mm
Movement (Expansion)	25%
Movement (Contraction)	25%
Movement (Shear)	Minor
Load	1 Ton

Date: NTS
 Rev: Drawn by: JOE

Application:
 Expansion Joint Cover for Floor to Wall /Wall to Wall Corner Condition




PROSPEC SPECIALTIES INC.

100-1075 North Service Rd. W,
 Oakville On L6M2G2,
 Canada

Tel : (888) - 749 - 8456
 Email: info@prospectspecialties.com
 Web : prospectspecialties.com

Disclaimer: As Prospect Specialties' Policy is one of continual technical progress for the improvement of the company's services to its customers, the company reserves the right to modify the Designs of its products without notice.

BWC350 SYSTEM

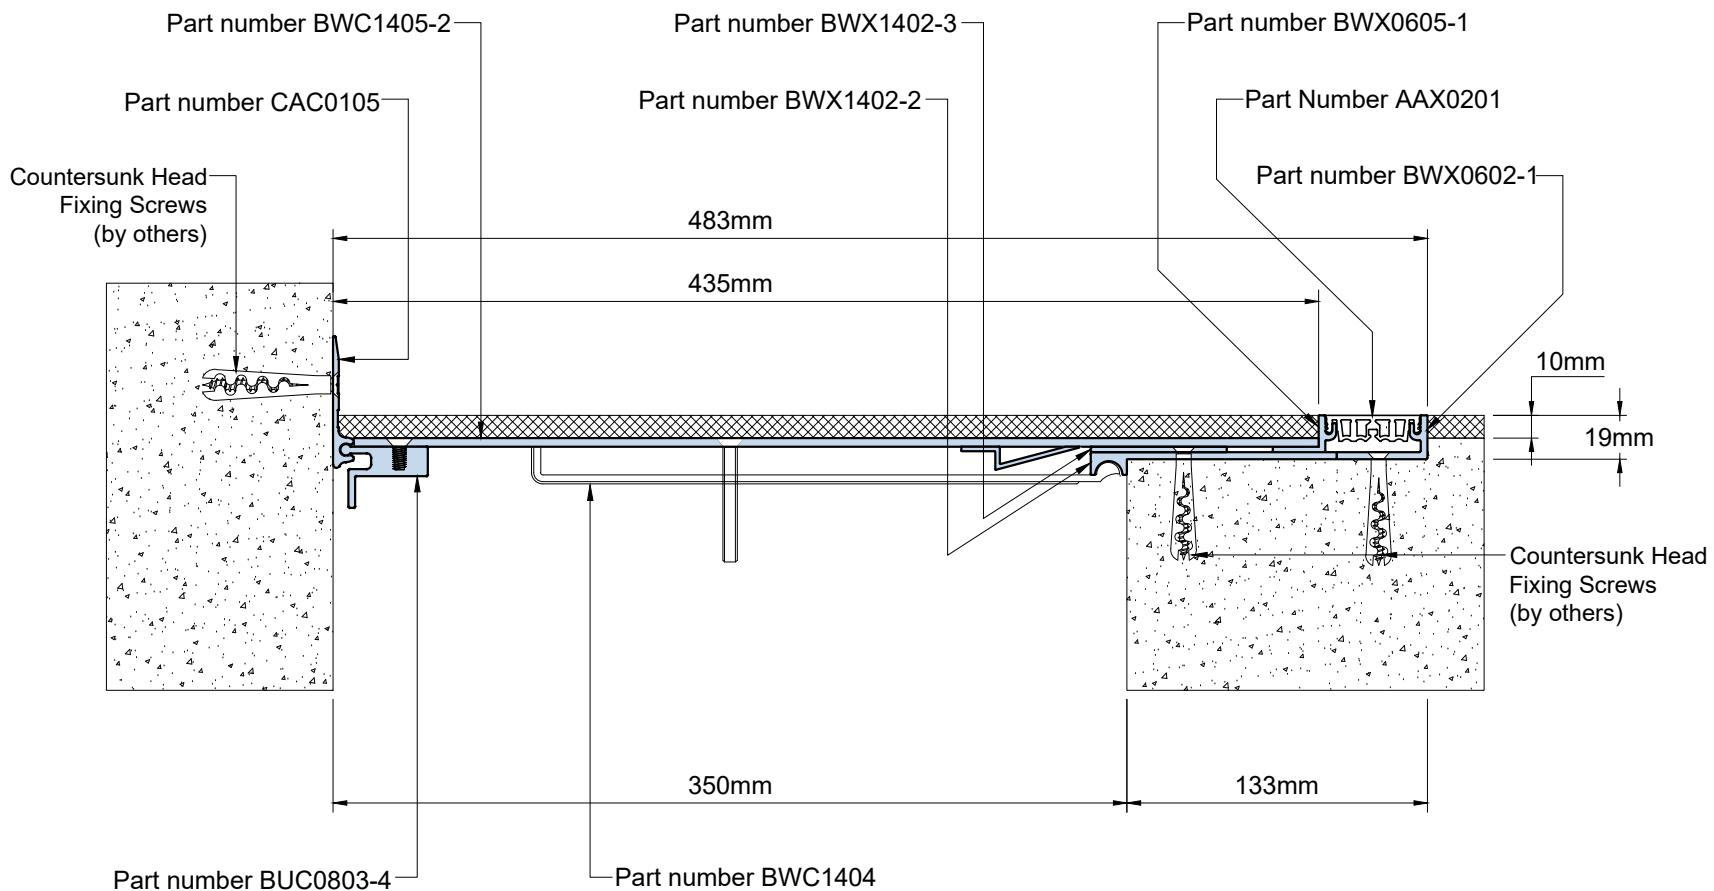

Technical Data

Joint Width	350mm
Movement (Expansion)	25%
Movement (Contraction)	25%
Movement (Shear)	Minor
Load	1 Ton

Date: NTS
 Rev: Drawn by: JOE

Application:
 Expansion Joint Cover for Floor to Wall /Wall to Wall Corner Condition




PROSPEC SPECIALTIES INC.

100-1075 North Service Rd. W,
 Oakville On L6M2G2,
 Canada

Tel : (888) - 749 - 8456
 Email: info@prospectspecialties.com
 Web : prospectspecialties.com

Disclaimer: As Prospect Specialties' Policy is one of continual technical progress for the improvement of the company's services to its customers, the company reserves the right to modify the Designs of its products without notice.

BWC400 SYSTEM

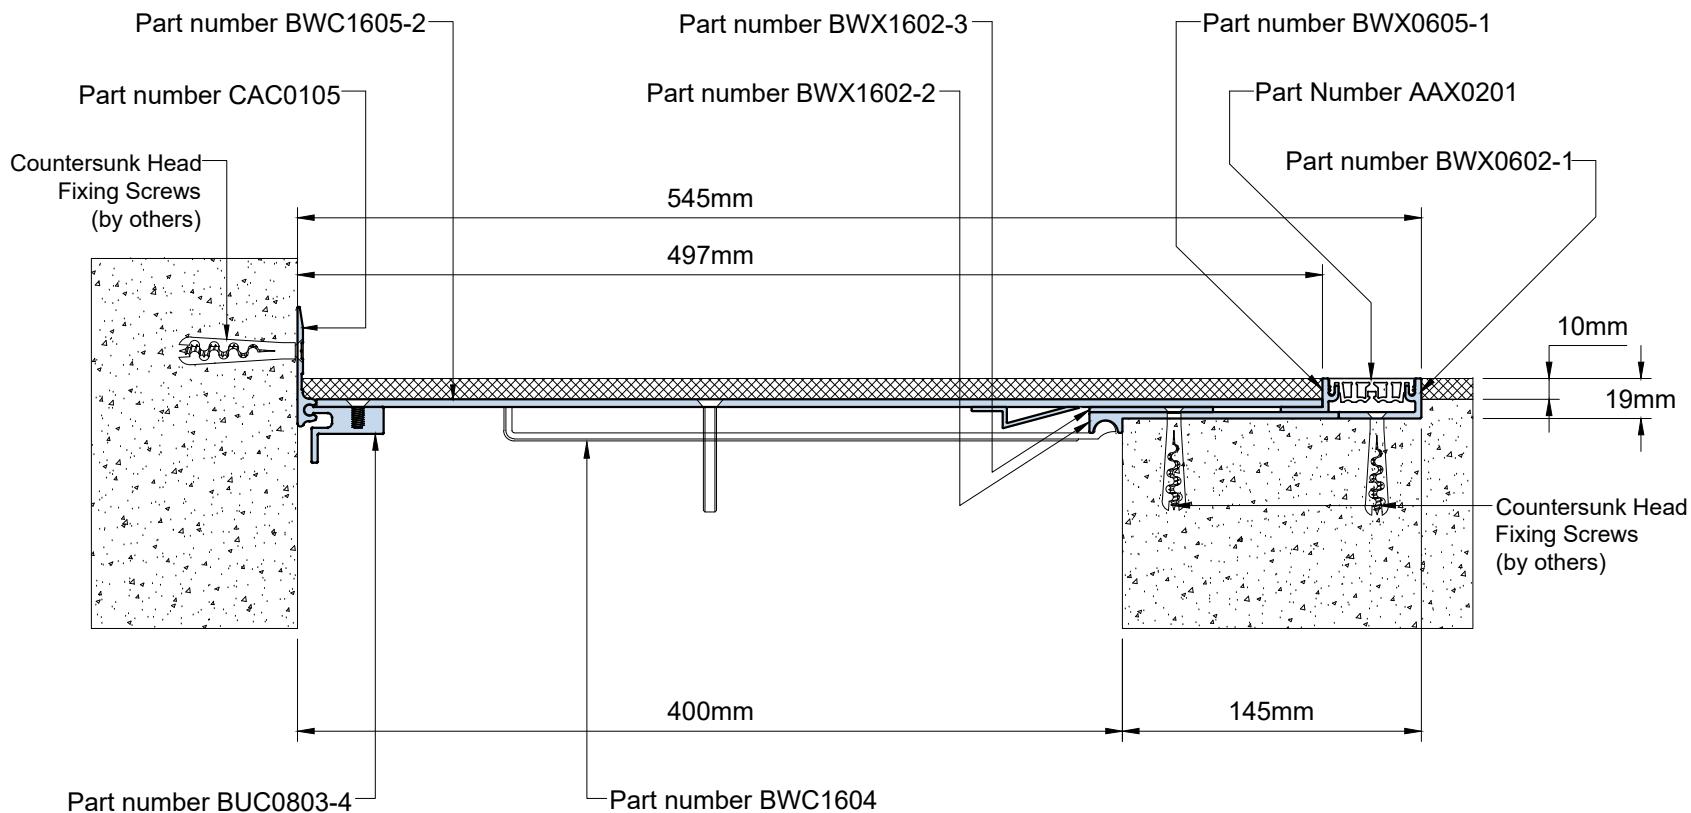

Technical Data

Joint Width	400mm
Movement (Expansion)	25%
Movement (Contraction)	25%
Movement (Shear)	Minor
Load	1 Ton

Date: NTS
 Rev: Drawn by: JOE

Application:
 Expansion Joint Cover for Floor to Wall /Wall to Wall Corner Condition



PROSPEC SPECIALTIES INC.

100-1075 North Service Rd. W,
 Oakville On L6M2G2,
 Canada

Tel : (888) - 749 - 8456
 Email: info@prospectspecialties.com
 Web : prospectspecialties.com

Disclaimer: As Prospect Specialties' Policy is one of continual technical progress for the improvement of the company's services to its customers, the company reserves the right to modify the Designs of its products without notice.