
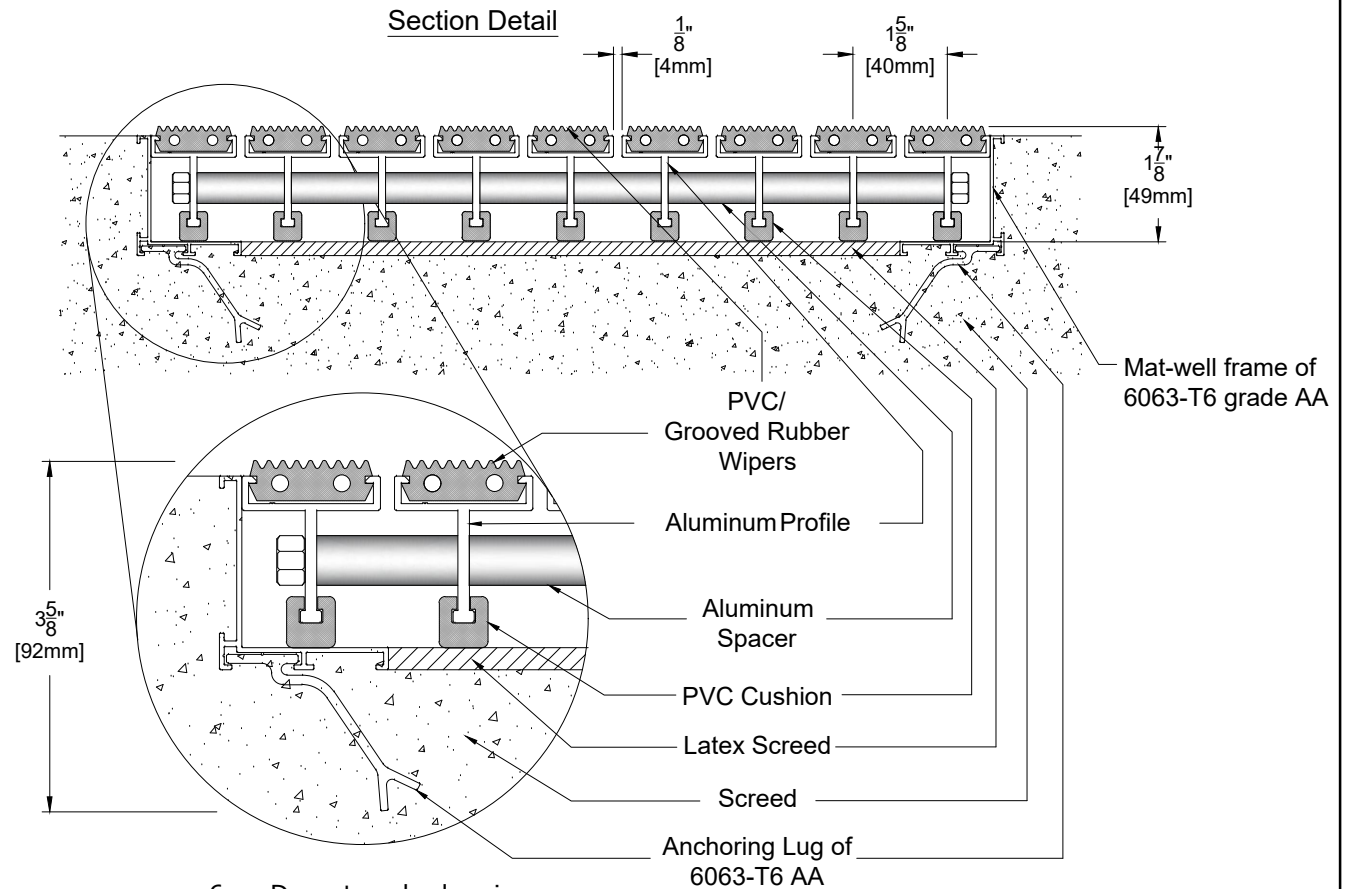


LEVEL BASE FRAME INSTALLATION

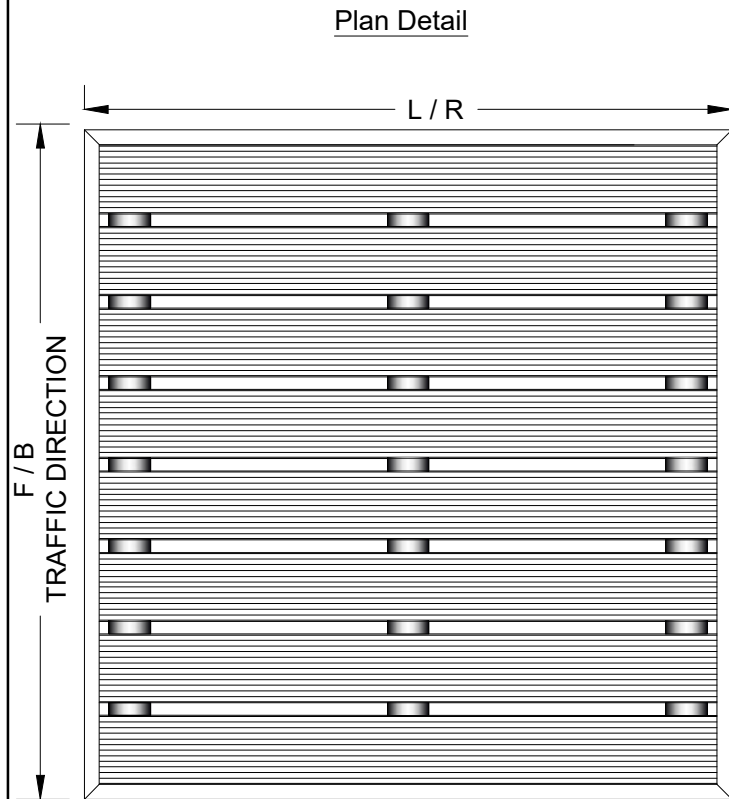

DETAIL NOTES:

- 1 - Mat Wipers must run perpendicular to traffic direction.
- 2 - Wipers are available in Black colour only. Other colours available on special request.
- 3 - Mat-Well frames available upon request.
- 4 - Installation to be completed in accordance with manufacturer's specifications.
- 5 - All Dimensions are considered true and reflect manufacturer's specifications.
- 6 - Do not scale drawing.
- 7 - Maximum single grid size not to exceed 9.84'(3000mm) left to right X 2'(610mm) front to back.
- 8 - Weight 53 lbs per Square Meter.
- 9 - Max load 1500 lbs per sq. ft.
- 10 - All surfaces in contact with masonry are to receive a coat of Zinc Chromate Premier.
- 11 - Bigger grids be created on site by interconnecting small mats.

PROJECT:

DRAWN BY:

CONSULTANT:

MATTING CODE:

CHECKED BY:

INTERIOR DESIGN:

OFFER NO:

SCALE: NTS

REV: 01



26-5250 SATELLITE DRIVE, MISSISSAUGA
ONTARIO L4W 5G5, CANADA