


AMC-025 SYSTEM

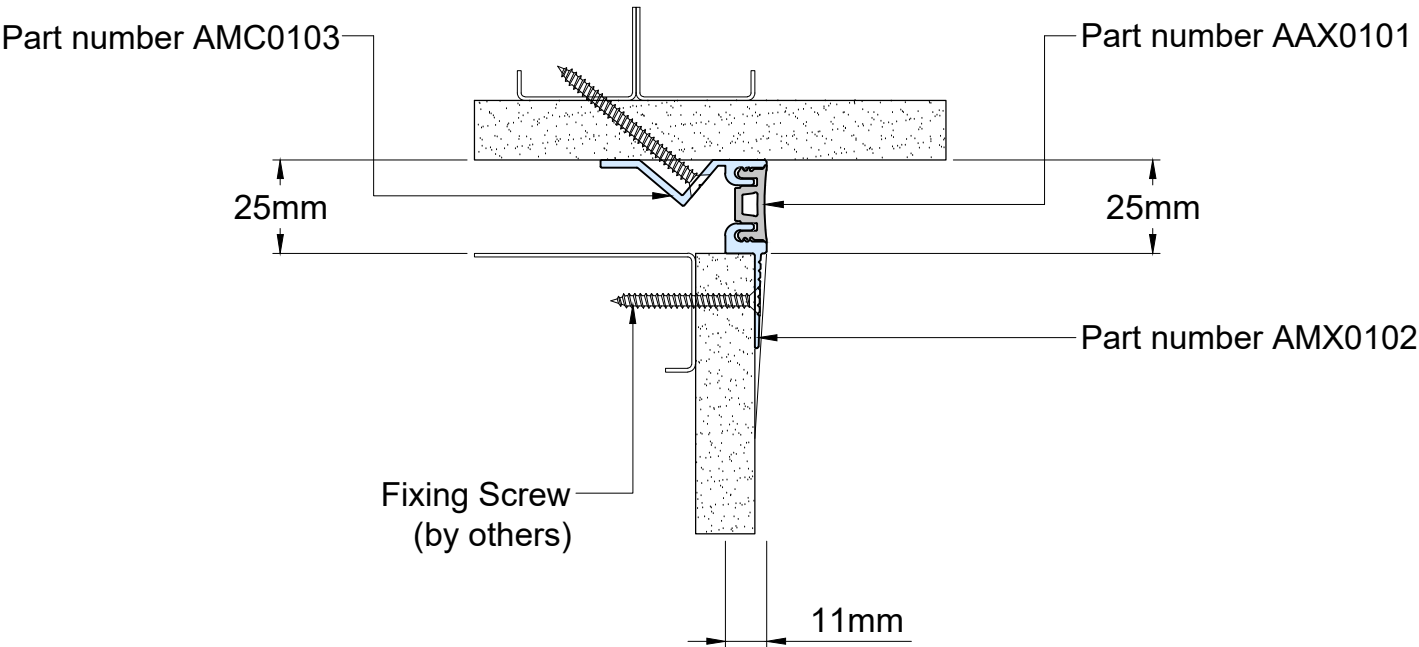

Technical Data

|                                 |       |
|---------------------------------|-------|
| Joint Width                     | 25mm  |
| Movement ( <i>Expansion</i> )   | 25%   |
| Movement ( <i>Contraction</i> ) | 25%   |
| Movement ( <i>Shear</i> )       | Minor |
| Load                            | *     |

|                  |               |
|------------------|---------------|
| Date: 27-07-2026 | Scale: NTS    |
| Rev: 01          | Drawn by: JOE |


Application:  
Expansion Joint Cover for Wall Corner  
/Ceiling to Wall Condition



**PROSPEC SPECIALTIES INC.**  
100-1075 North Service Rd. W,  
Oakville On L6M2G2,  
Canada  
Tel : (888) - 749 - 8456  
Email: info@prospecspecialties.com  
Web : prospectspecialties.com

**Disclaimer:** As Prospec Specialties' Policy is one of continual technical progress for the improvement of the company's services to its customers, the company reserves the right to modify the Designs of its products without notice.

# AMC-050 SYSTEM

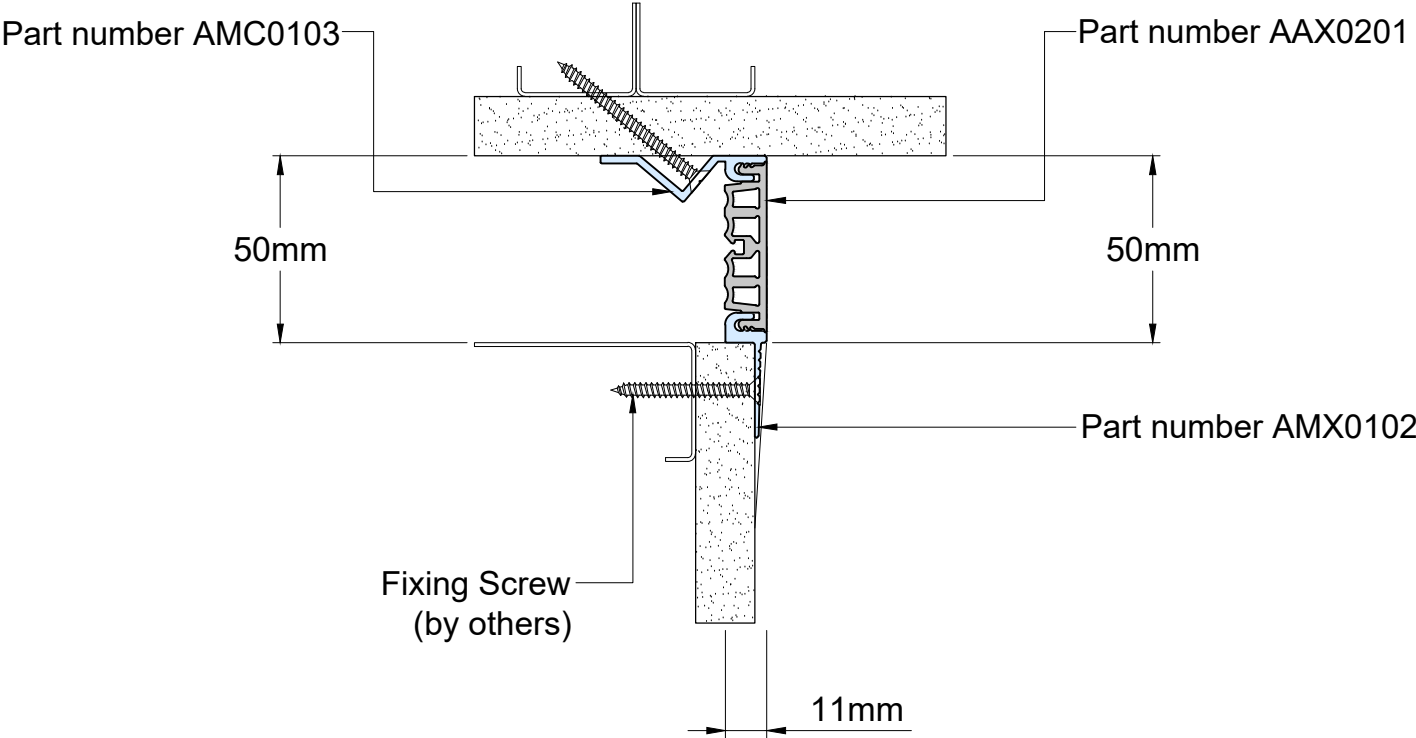

## Technical Data

|                                 |       |
|---------------------------------|-------|
| Joint Width                     | 50mm  |
| Movement ( <i>Expansion</i> )   | 25%   |
| Movement ( <i>Contraction</i> ) | 25%   |
| Movement ( <i>Shear</i> )       | Minor |
| Load                            | *     |

|                  |               |
|------------------|---------------|
| Date: 27-07-2026 | Scale: NTS    |
| Rev: 01          | Drawn by: JOE |


Application:  
Expansion Joint Cover for Wall Corner  
/Ceiling to Wall Condition



**PROSPEC SPECIALTIES INC.**  
100-1075 North Service Rd. W,  
Oakville On L6M2G2,  
Canada  
Tel : (888) - 749 - 8456  
Email: info@prospecspecialties.com  
Web : prospectspecialties.com

**Disclaimer:** As Prospec Specialties' Policy is one of continual technical progress for the improvement of the company's services to its customers, the company reserves the right to modify the Designs of its products without notice.

AMC-075 SYSTEM

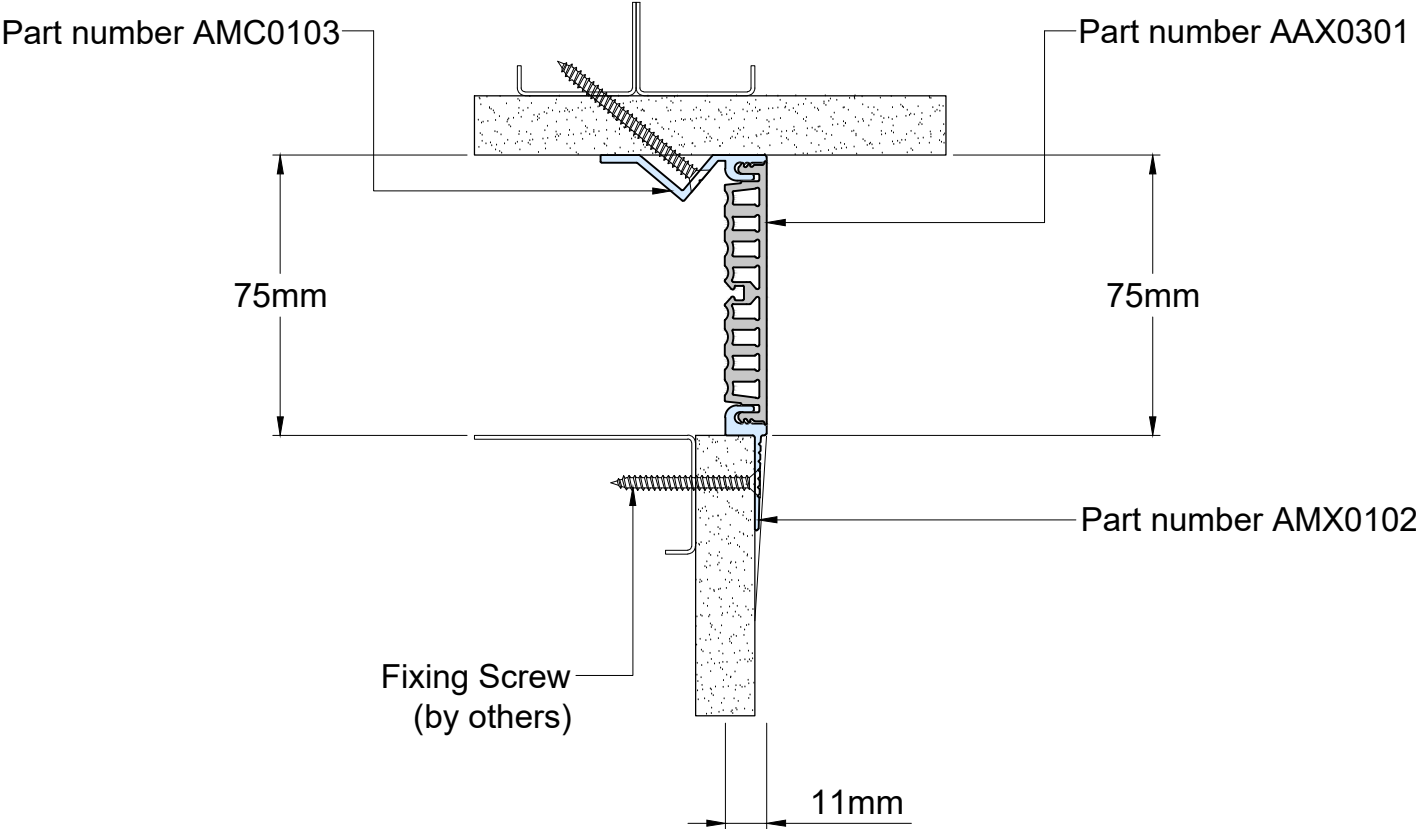

Technical Data

|                                 |       |
|---------------------------------|-------|
| Joint Width                     | 75mm  |
| Movement ( <i>Expansion</i> )   | 25%   |
| Movement ( <i>Contraction</i> ) | 25%   |
| Movement ( <i>Shear</i> )       | Minor |
| Load                            | *     |

|                  |               |
|------------------|---------------|
| Date: 27-07-2026 | Scale: NTS    |
| Rev: 01          | Drawn by: JOE |

Application:  
Expansion Joint Cover for Wall Corner  
/Ceiling to Wall Condition



**PROSPEC SPECIALTIES INC.**  
100-1075 North Service Rd. W,  
Oakville On L6M2G2,  
Canada  
Tel : (888) - 749 - 8456  
Email: info@prospecspecialties.com  
Web : prospectspecialties.com

**Disclaimer:** As Prospec Specialties' Policy is one of continual technical progress for the improvement of the company's services to its customers, the company reserves the right to modify the Designs of its products without notice.