


# FKX050 SYSTEM

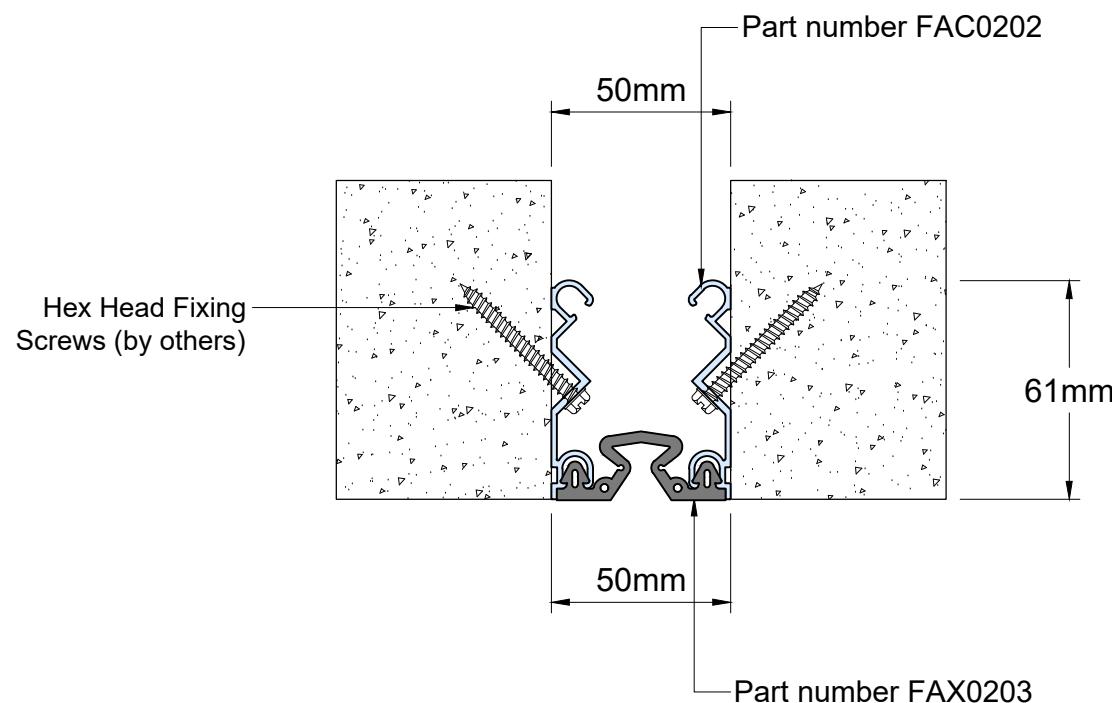

## Technical Data

Joint Width	50mm
Movement (Expansion)	50%
Movement (Contraction)	50%
Movement (Shear)	Excellent
Load	*

Date: Scale: NTS  
Rev: Drawn by: JOE

Application:  
**Expansion Joint Cover for Wall to Wall / Ceiling to Ceiling Condition**




## PROSPEC SPECIALTIES INC.

100-1075 North Service Rd. W,  
Oakville On L6M2G2,  
Canada

Tel : (888) - 749 - 8456  
Email: [info@prospecspecialties.com](mailto:info@prospecspecialties.com)  
Web : [prospecspecialties.com](http://prospecspecialties.com)

**Disclaimer:** As Prospec Specialties' Policy is one of continual technical progress for the improvement of the company's services to its customers, the company reserves the right to modify the Designs of its products without notice.

# FKX075 SYSTEM

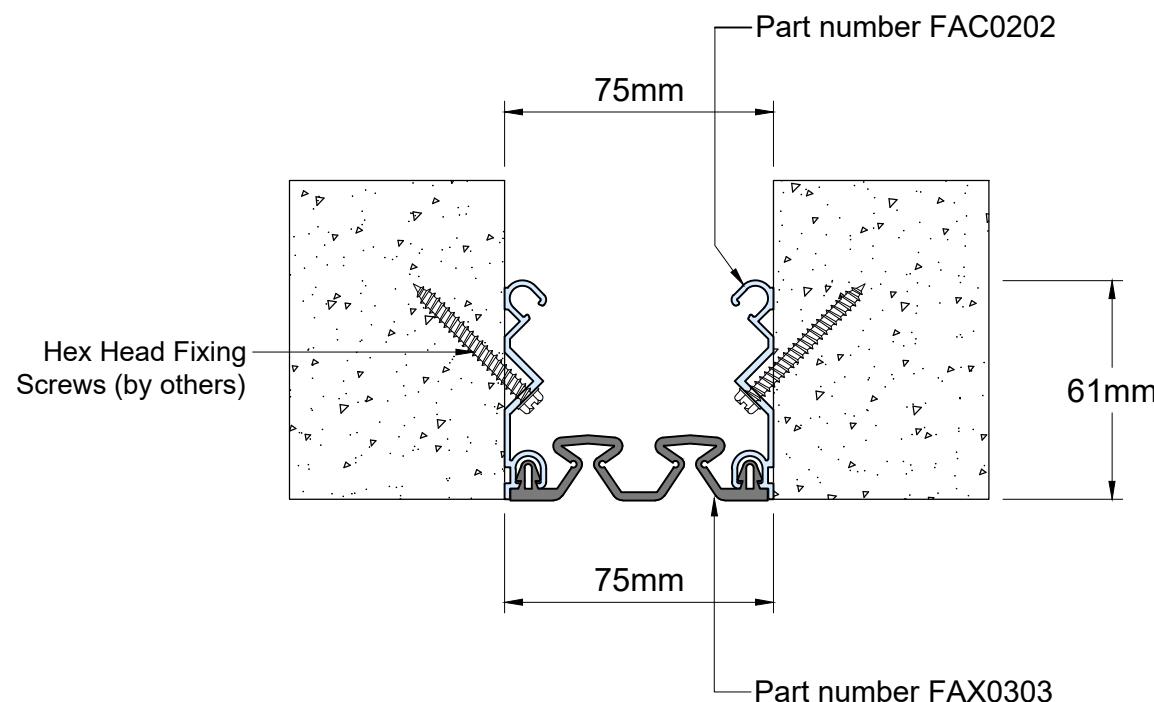

## Technical Data

Joint Width	75mm
Movement (Expansion)	50%
Movement (Contraction)	50%
Movement (Shear)	Excellent
Load	*

Date: Scale: NTS  
Rev: Drawn by: JOE

Application:  
**Expansion Joint Cover for Wall to Wall / Ceiling to Ceiling Condition**




## PROSPEC SPECIALTIES INC.

100-1075 North Service Rd. W,  
Oakville On L6M2G2,  
Canada

Tel : (888) - 749 - 8456  
Email: [info@prospecspecialties.com](mailto:info@prospecspecialties.com)  
Web : [prospecspecialties.com](http://prospecspecialties.com)

**Disclaimer:** As Prospec Specialties' Policy is one of continual technical progress for the improvement of the company's services to its customers, the company reserves the right to modify the Designs of its products without notice.

# FKX100 SYSTEM

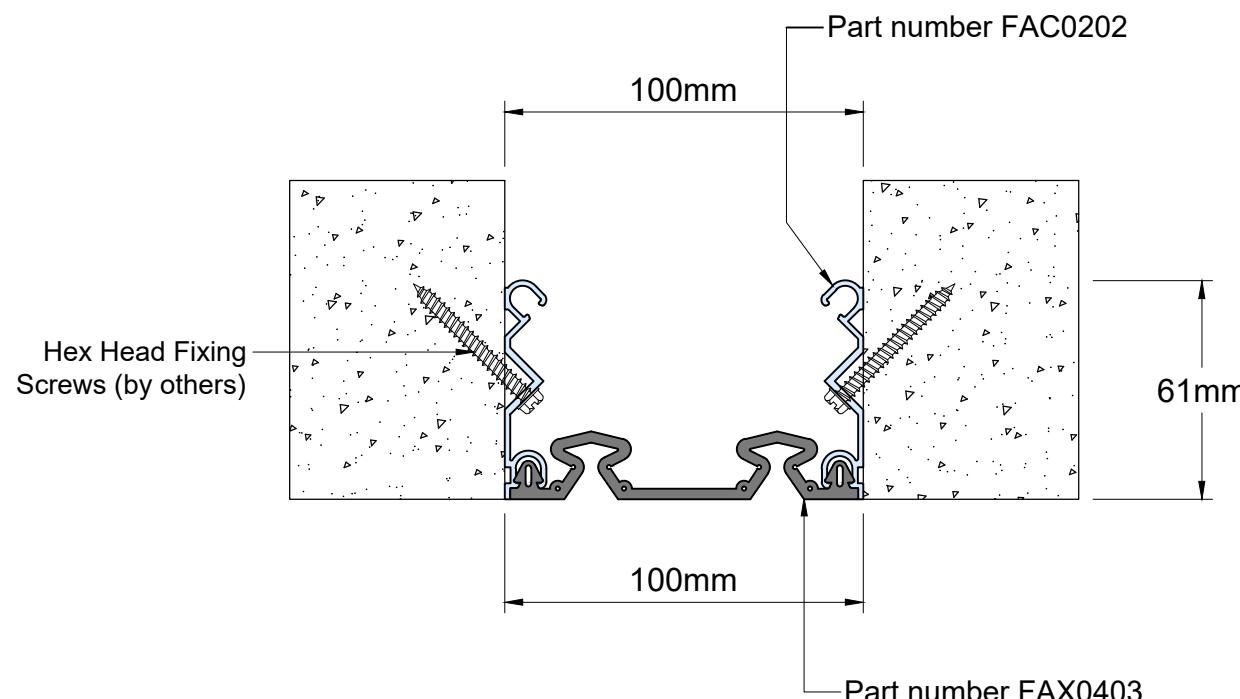

## Technical Data

Joint Width	100mm
Movement (Expansion)	50%
Movement (Contraction)	50%
Movement (Shear)	Excellent
Load	*

Date: Scale: NTS  
Rev: Drawn by: JOE

Application:  
**Expansion Joint Cover for Wall to Wall / Ceiling to Ceiling Condition**




## PROSPEC SPECIALTIES INC.

100-1075 North Service Rd. W,  
Oakville On L6M2G2,  
Canada

Tel : (888) - 749 - 8456  
Email: [info@prospecspecialties.com](mailto:info@prospecspecialties.com)  
Web : [prospecspecialties.com](http://prospecspecialties.com)

**Disclaimer:** As Prospec Specialties' Policy is one of continual technical progress for the improvement of the company's services to its customers, the company reserves the right to modify the Designs of its products without notice.

# FKX150 SYSTEM

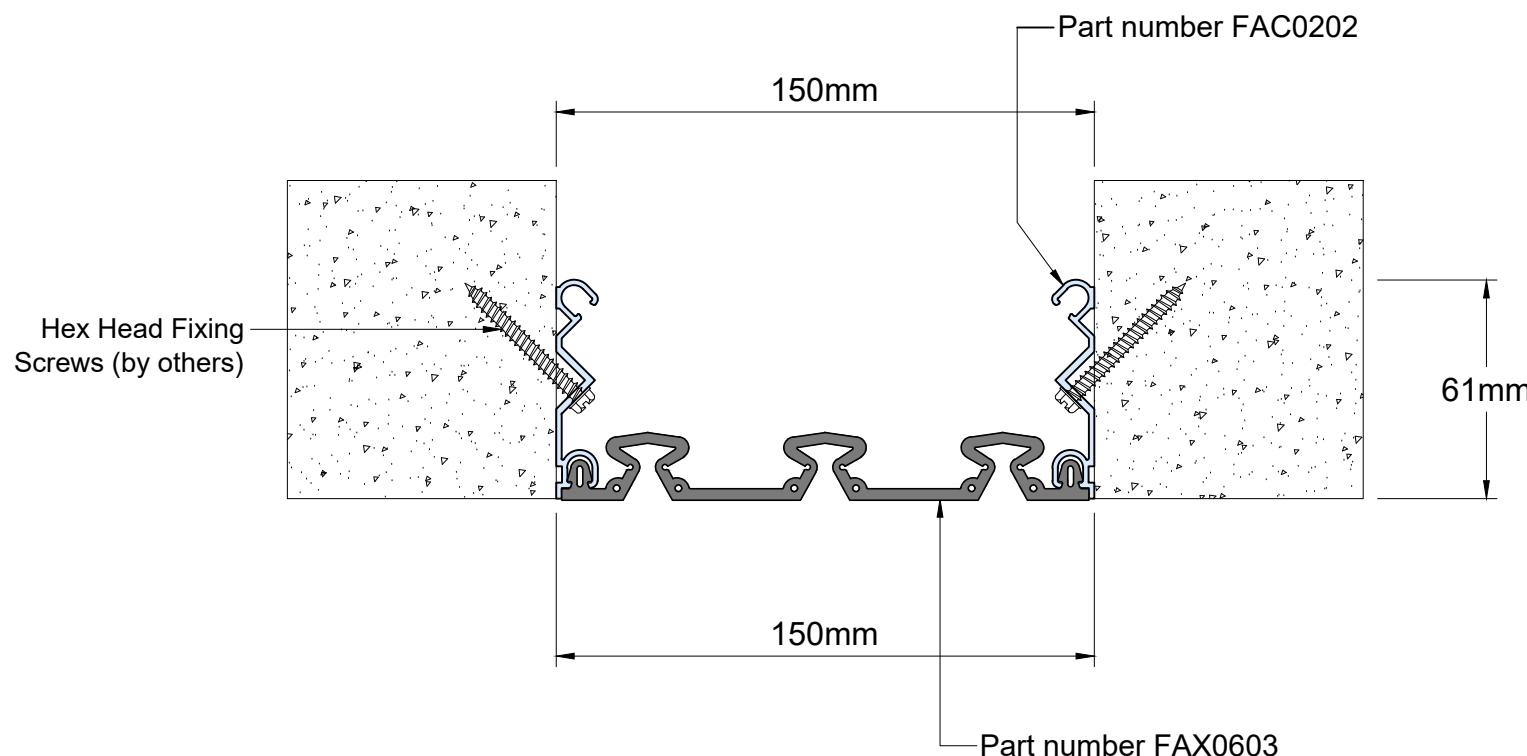

## Technical Data

Joint Width	150mm
Movement (Expansion)	50%
Movement (Contraction)	50%
Movement (Shear)	Excellent
Load	*

Date: Scale: NTS

Rev: Drawn by: JOE

Application:  
**Expansion Joint Cover for Wall to Wall / Ceiling to Ceiling Condition**

 **PROSPEC**  
**SPECIALTIES**


## PROSPEC SPECIALTIES INC.

100-1075 North Service Rd. W,  
Oakville On L6M2G2,  
Canada

Tel : (888) - 749 - 8456  
Email: [info@prospectspecialties.com](mailto:info@prospectspecialties.com)  
Web : [prospectspecialties.com](http://prospectspecialties.com)

**Disclaimer:** As Prospec Specialties' Policy is one of continual technical progress for the improvement of the company's services to its customers, the company reserves the right to modify the Designs of its products without notice.

# FKX200 SYSTEM

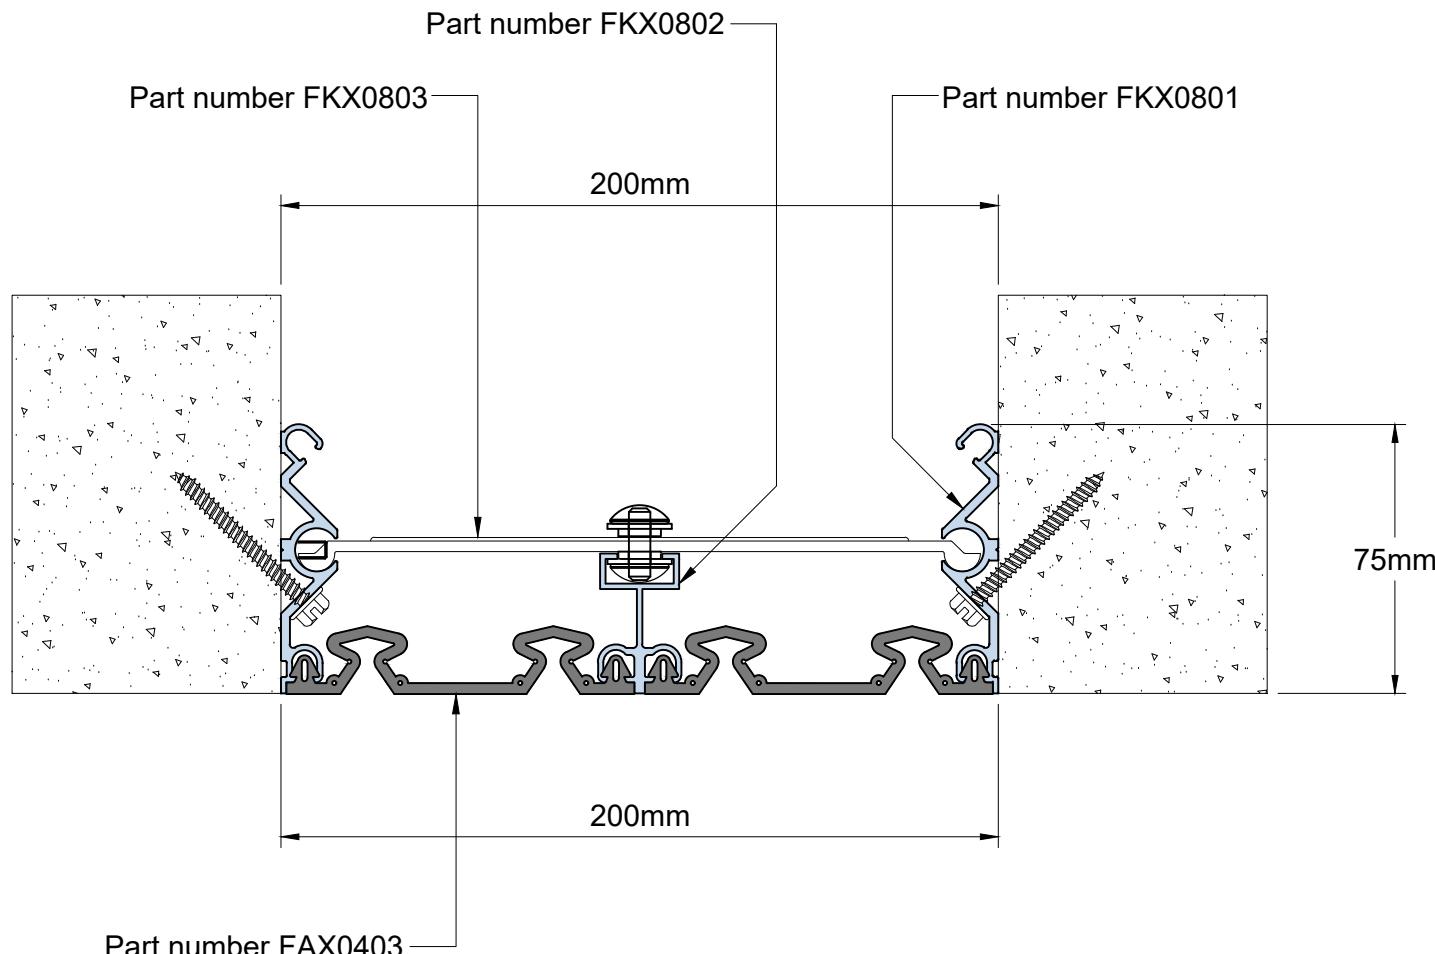

## Technical Data

Joint Width	200mm
Movement (Expansion)	50%
Movement (Contraction)	50%
Movement (Shear)	Excellent
Load	*

Date: Scale: NTS  
Rev: Drawn by: JOE

Application:  
Expansion Joint Cover for Wall to Wall  
/Ceiling to Ceiling Condition




## PROSPEC SPECIALTIES INC.

100-1075 North Service Rd. W,  
Oakville On L6M2G2,  
Canada

Tel : (888) - 749 - 8456  
Email: [info@prospectspecialties.com](mailto:info@prospectspecialties.com)  
Web : [prospectspecialties.com](http://prospectspecialties.com)

**Disclaimer:** As Prospect Specialties' Policy is one of continual technical progress for the improvement of the company's services to its customers, the company reserves the right to modify the Designs of its products without notice.

# FKX250 SYSTEM

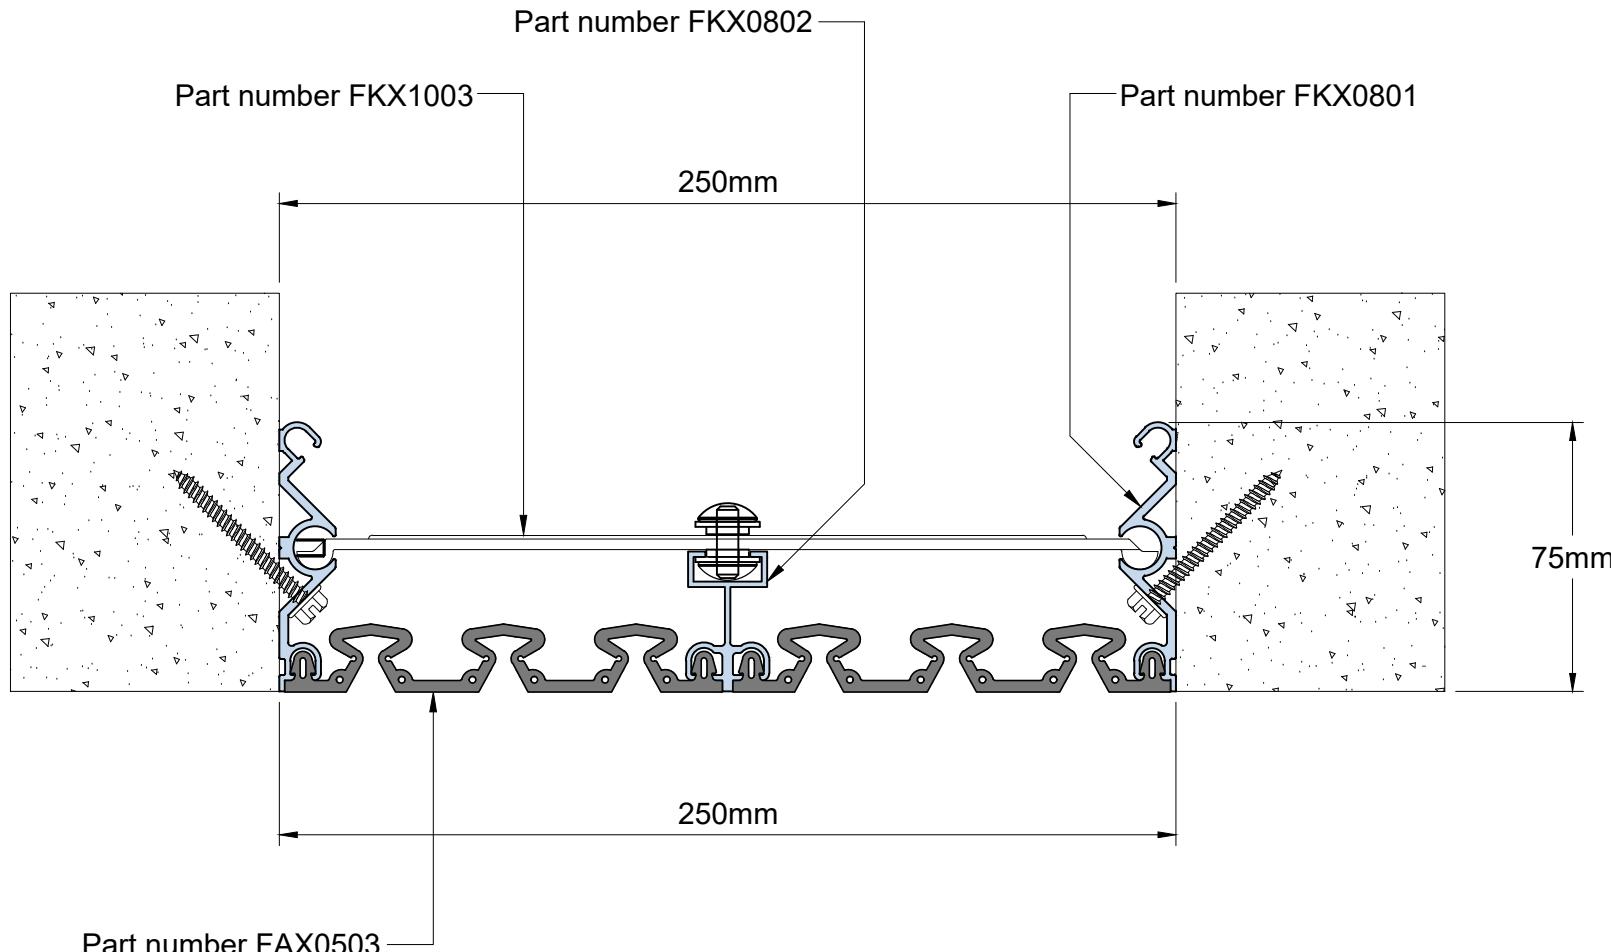

## Technical Data

Joint Width	250mm
Movement (Expansion)	50%
Movement (Contraction)	50%
Movement (Shear)	Excellent
Load	*
Date:	Scale: NTS
Rev:	Drawn by: JOE

Application:  
Expansion Joint Cover for Wall to Wall /Ceiling to Ceiling Condition



## PROSPEC SPECIALTIES INC.

100-1075 North Service Rd. W,  
Oakville On L6M2G2,  
Canada

Tel : (888) - 749 - 8456  
Email: [info@prospectspecialties.com](mailto:info@prospectspecialties.com)  
Web : [prospectspecialties.com](http://prospectspecialties.com)

**Disclaimer:** As Prospect Specialties' Policy is one of continual technical progress for the improvement of the company's services to its customers, the company reserves the right to modify the Designs of its products without notice.