


# HAC050-WL SYSTEM

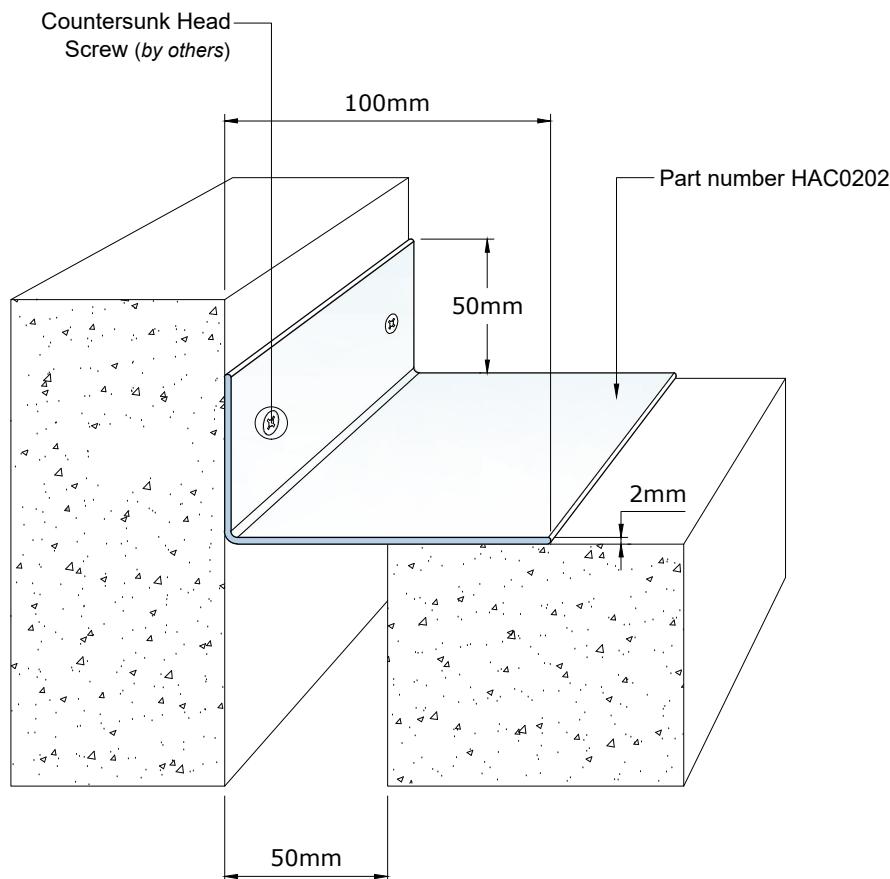

## Technical Data

Joint Width	50mm
Movement (Expansion)	50%
Movement (Contraction)	50%
Movement (Shear)	*
Load	*

Date: Scale: NTS

Rev: Drawn by: JOE

Application:  
**Expansion Joint Cover for Wall to  
Wall Corner Condition**




## PROSPEC SPECIALTIES INC.

100-1075 North Service Rd. W,  
Oakville On L6M2G2,  
Canada

Tel : (888) - 749 - 8456  
Email: [info@prospecspecialties.com](mailto:info@prospecspecialties.com)  
Web : [prospecspecialties.com](http://prospecspecialties.com)

**Disclaimer:** As Prospec Specialties' Policy is  
one of continual technical progress for the  
improvement of the company's services to its  
customers, the company reserves the right to  
modify the Designs of its products without notice.

# HAC075-WL SYSTEM

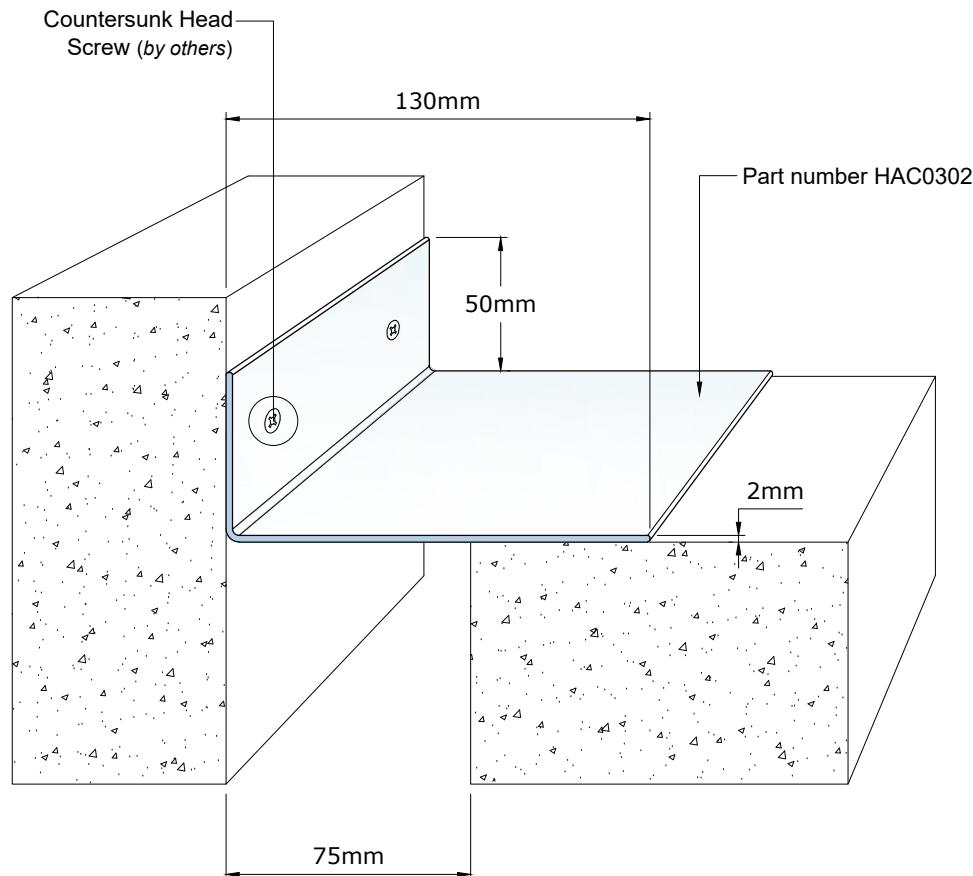

## Technical Data

Joint Width	75mm
Movement (Expansion)	50%
Movement (Contraction)	50%
Movement (Shear)	*
Load	*

Date: Scale: NTS  
Rev: Drawn by: JOE


Application:  
**Expansion Joint Cover for Wall to  
Wall Corner Condition**



**PROSPEC SPECIALTIES INC.**  
100-1075 North Service Rd. W,  
Oakville On L6M2G2,  
Canada  
Tel : (888) - 749 - 8456  
Email: [info@prospecspecialties.com](mailto:info@prospecspecialties.com)  
Web : [prospecspecialties.com](http://prospecspecialties.com)

**Disclaimer:** As Prospec Specialties' Policy is  
one of continual technical progress for the  
improvement of the company's services to its  
customers, the company reserves the right to  
modify the Designs of its products without notice.

# HAC200-WL SYSTEM

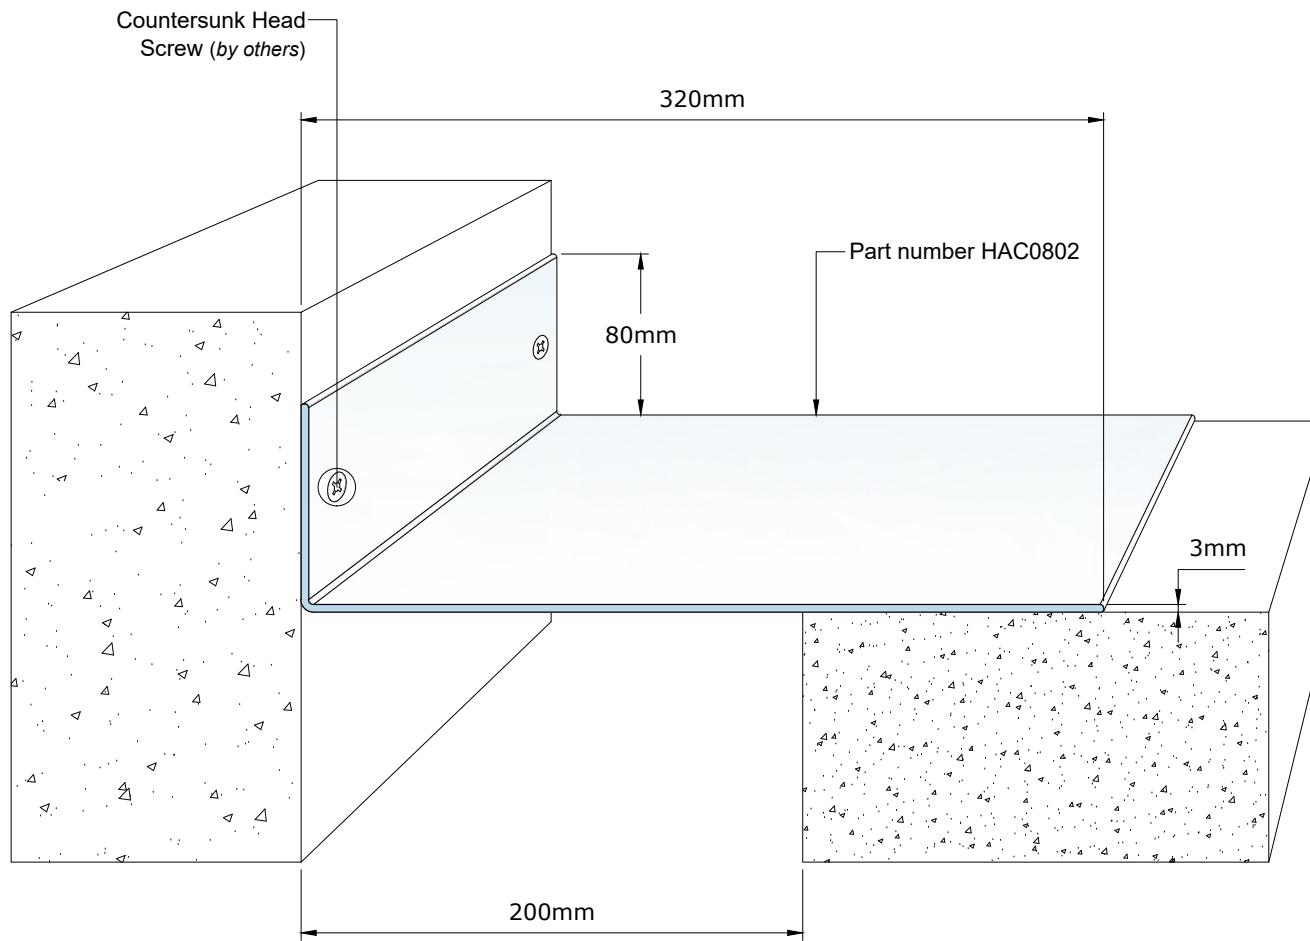

## Technical Data

Joint Width	200mm
Movement (Expansion)	50%
Movement (Contraction)	50%
Movement (Shear)	*
Load	*
Date:	Scale: NTS
Rev:	Drawn by: JOE

Application:  
**Expansion Joint Cover for Wall to Wall Corner Condition**



## PROSPECT SPECIALTIES INC.

100-1075 North Service Rd. W,  
Oakville On L6M2G2,  
Canada

Tel : (888) - 749 - 8456  
Email: [info@prospectspecialties.com](mailto:info@prospectspecialties.com)  
Web : [prospectspecialties.com](http://prospectspecialties.com)

**Disclaimer:** As Prospect Specialties' Policy is one of continual technical progress for the improvement of the company's services to its customers, the company reserves the right to modify the Designs of its products without notice.