



WAX100 SYSTEM

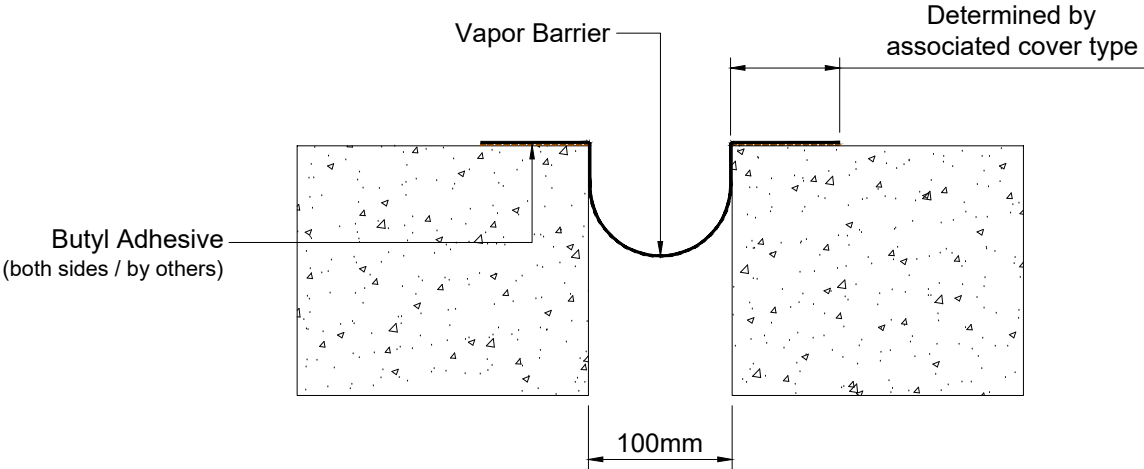

Surface-level Installation

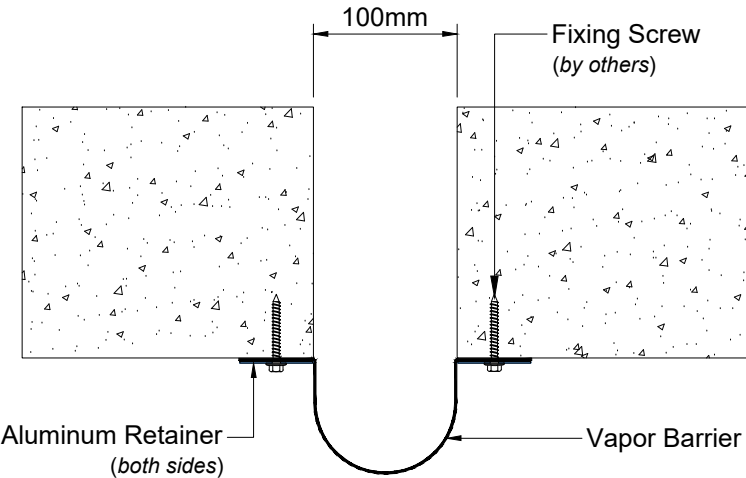

Underneath Installation

Technical Data

Joint Width	100mm
Movement (<i>Expansion</i>)	100%
Movement (<i>Contraction</i>)	100%
Movement (<i>Shear</i>)	Excellent
Load	*

Date:	Scale: NTS
Rev:	Drawn by: JOE

Application:
Expansion Joint Cover for Wall, Floor,
Ceiling Condition



PROSPEC SPECIALTIES INC.
100-1075 North Service Rd. W,
Oakville On L6M2G2,
Canada
Tel : (888) - 749 - 8456
Email: info@prospecspecialties.com
Web : prospectspecialties.com

Disclaimer: As Prospec Specialties' Policy is one of continual technical progress for the improvement of the company's services to its customers, the company reserves the right to modify the Designs of its products without notice.