


# AAS025 SYSTEM

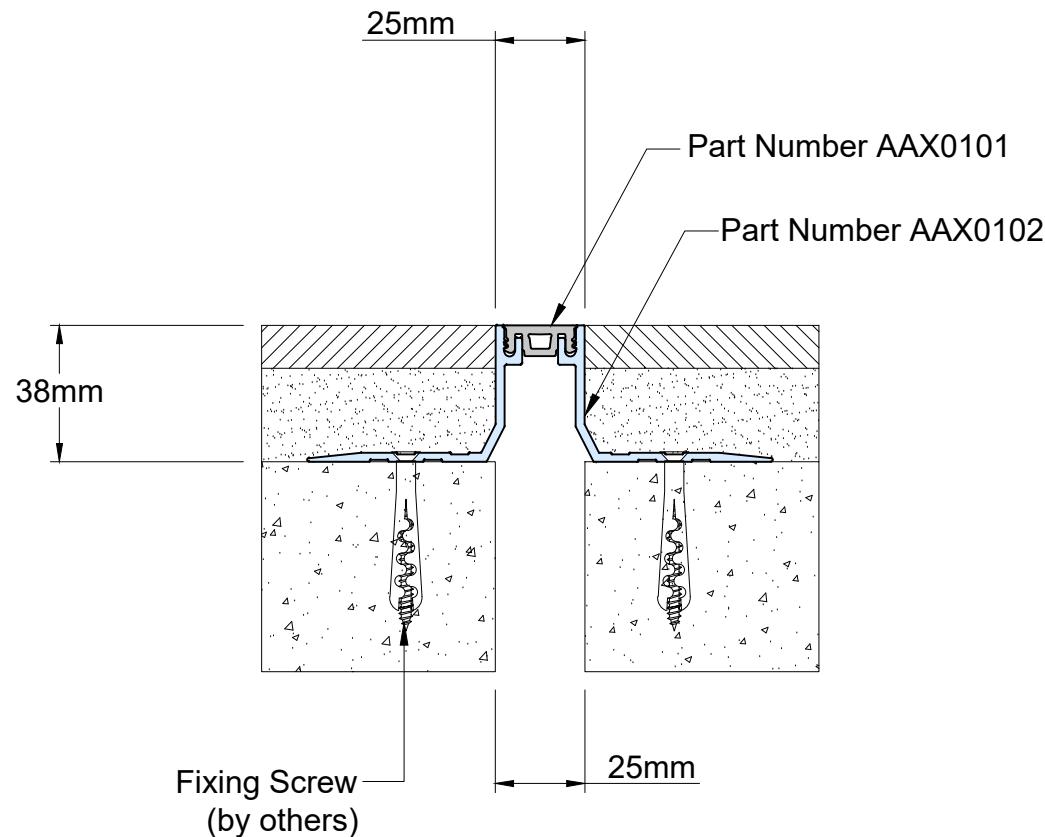

## Technical Data

Joint Width	25mm
Movement (Expansion)	25%
Movement (Contraction)	25%
Movement (Shear)	Narrow
Load	3 Ton
Date:	Scale: NTS
Rev:	Drawn by: JOE

Application:  
**Expansion Joint Cover for Floor to Floor Condition**




## PROSPEC SPECIALTIES INC.

100-1075 North Service Rd. W,  
Oakville On L6M2G2,  
Canada

Tel : (888) - 749 - 8456  
Email: [info@prospectspecialties.com](mailto:info@prospectspecialties.com)  
Web : [prospectspecialties.com](http://prospectspecialties.com)

**Disclaimer:** As Prospec Specialties' Policy is one of continual technical progress for the improvement of the company's services to its customers, the company reserves the right to modify the Designs of its products without notice.

# AAS038 SYSTEM

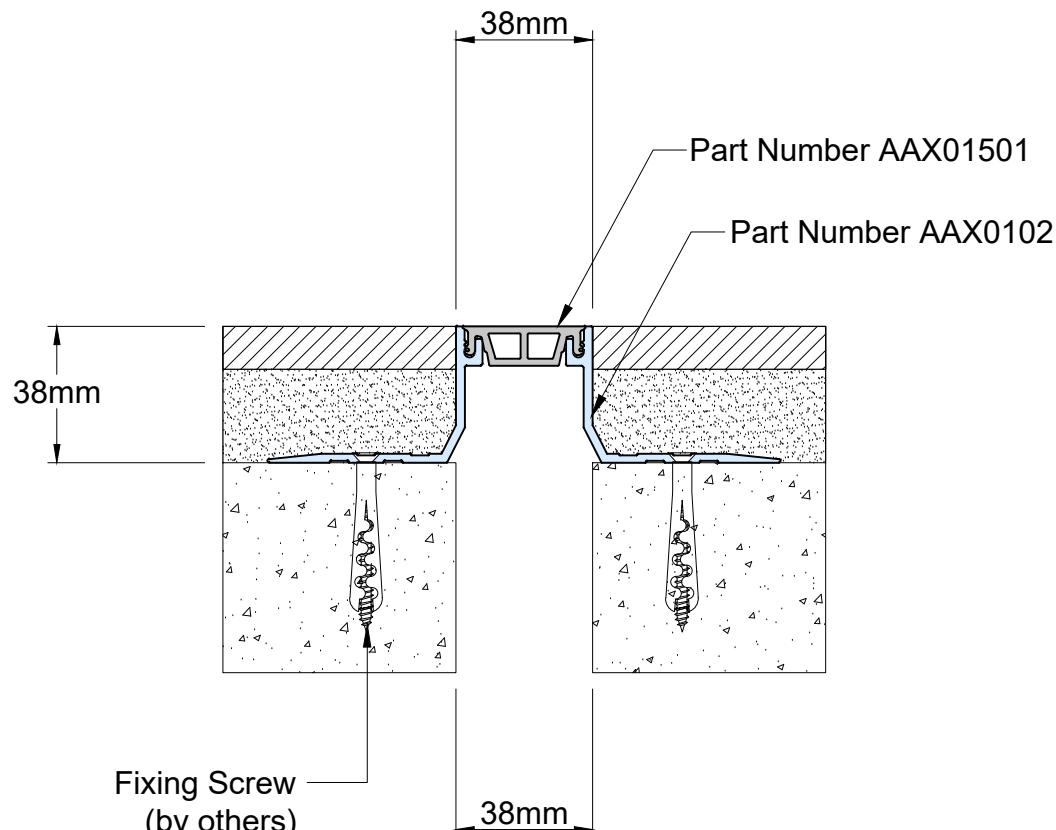

## Technical Data

Joint Width	38mm
Movement (Expansion)	25%
Movement (Contraction)	25%
Movement (Shear)	Narrow
Load	3 Ton
Date:	Scale: NTS
Rev:	Drawn by: JOE


Application:  
**Expansion Joint Cover for Floor to Floor Condition**



**PROSPEC SPECIALTIES INC.**  
100-1075 North Service Rd. W,  
Oakville On L6M2G2,  
Canada  
Tel : (888) - 749 - 8456  
Email: [info@prospecspecialties.com](mailto:info@prospecspecialties.com)  
Web : [prospecspecialties.com](http://prospecspecialties.com)

**Disclaimer:** As Prospec Specialties' Policy is one of continual technical progress for the improvement of the company's services to its customers, the company reserves the right to modify the Designs of its products without notice.

# AAS050 SYSTEM

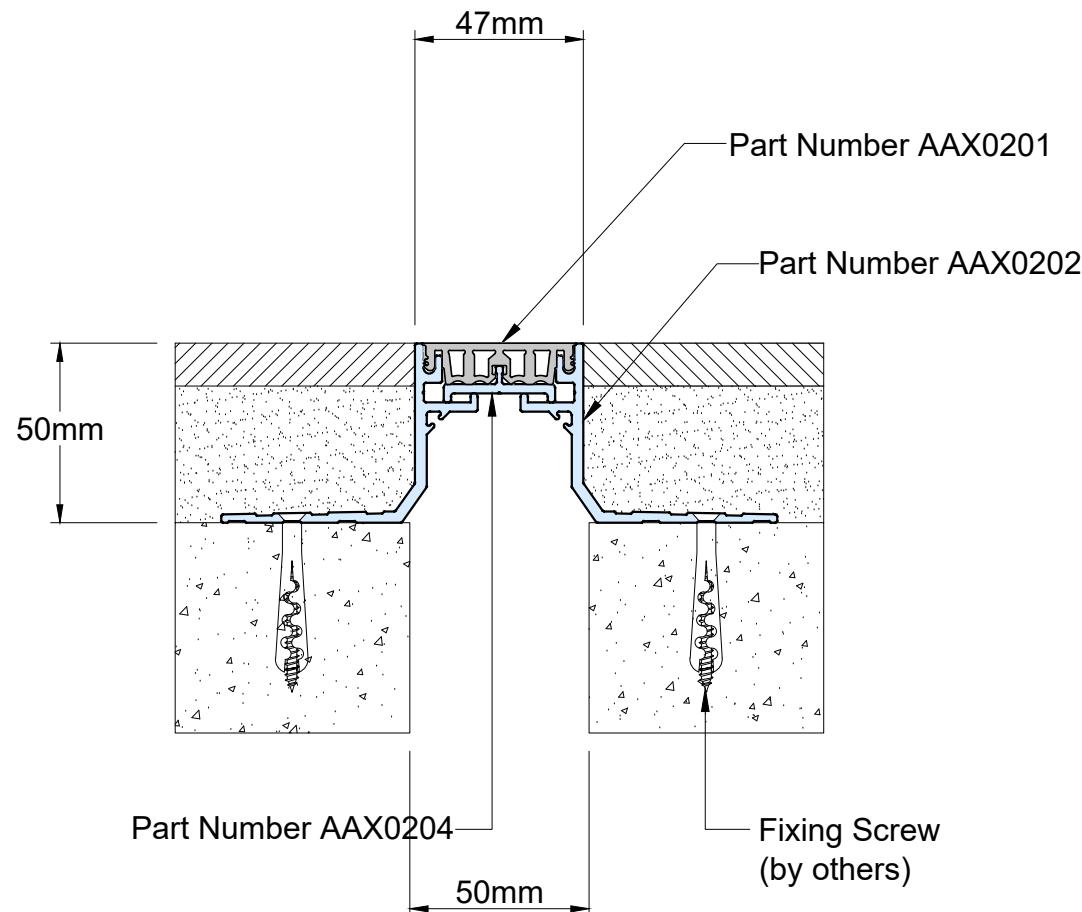

## Technical Data

Joint Width	50mm
Movement (Expansion)	25%
Movement (Contraction)	25%
Movement (Shear)	Narrow
Load	2 Ton
Date:	Scale: NTS
Rev:	Drawn by: JOE


Application:  
**Expansion Joint Cover for Floor to Floor Condition**



**PROSPEC SPECIALTIES INC.**  
100-1075 North Service Rd. W,  
Oakville On L6M2G2,  
Canada  
Tel : (888) - 749 - 8456  
Email: [info@prospectspecialties.com](mailto:info@prospectspecialties.com)  
Web : [prospectspecialties.com](http://prospectspecialties.com)

**Disclaimer:** As Prospec Specialties' Policy is one of continual technical progress for the improvement of the company's services to its customers, the company reserves the right to modify the Designs of its products without notice.

# AAS075 SYSTEM

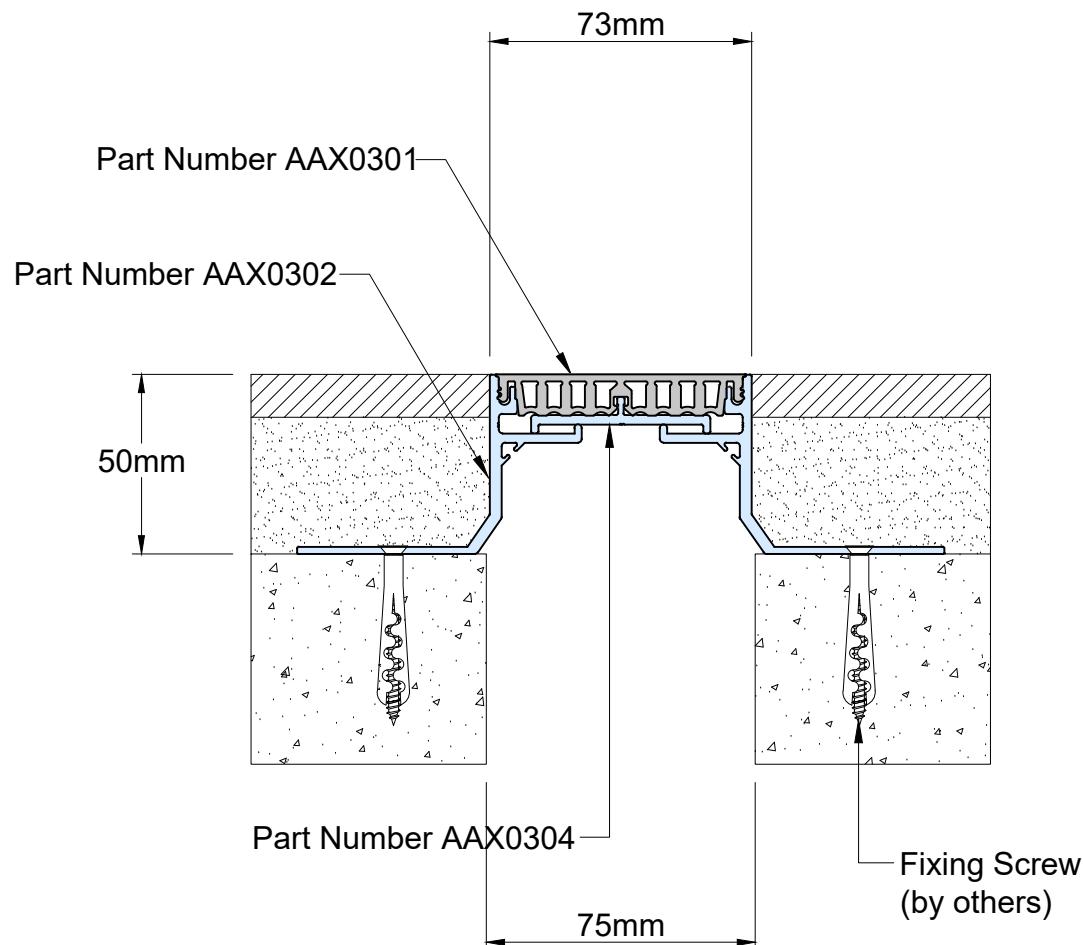

## Technical Data

Joint Width	75mm
Movement (Expansion)	25%
Movement (Contraction)	25%
Movement (Shear)	Narrow
Load	2 Ton

Date: Scale: NTS  
Rev: Drawn by: JOE

Application:  
**Expansion Joint Cover for Floor to Floor Condition**



**PROSPEC SPECIALTIES INC.**  
100-1075 North Service Rd. W,  
Oakville On L6M2G2,  
Canada  
Tel : (888) - 749 - 8456  
Email: [info@prospecspecialties.com](mailto:info@prospecspecialties.com)  
Web : [prospecspecialties.com](http://prospecspecialties.com)

**Disclaimer:** As Prospec Specialties' Policy is one of continual technical progress for the improvement of the company's services to its customers, the company reserves the right to modify the Designs of its products without notice.