


AAC025-RF SYSTEM

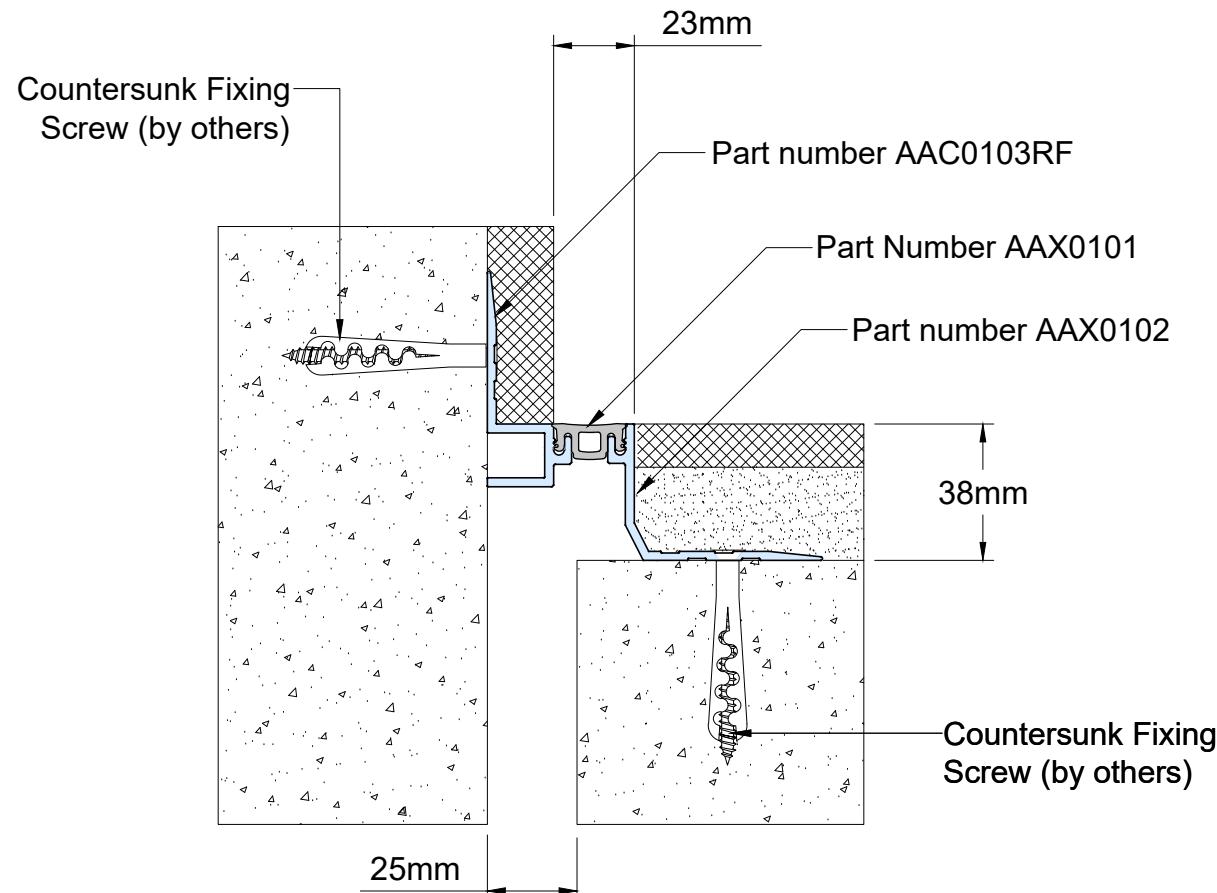

Technical Data

| | |
|------------------------|---------------|
| Joint Width | 25mm |
| Movement (Expansion) | 25% |
| Movement (Contraction) | 25% |
| Movement (Shear) | Narrow |
| Load | 3 Ton |
| Date: 13-12-2025 | Scale: NTS |
| Rev: | Drawn by: JOE |


Application:
Expansion Joint Cover for Floor to Wall Condition



PROSPEC SPECIALTIES INC.
100-1075 North Service Rd. W,
Oakville On L6M2G2,
Canada
Tel : (888) - 749 - 8456
Email: info@prospectspecialties.com
Web : prospectspecialties.com

Disclaimer: As Prospec Specialties' Policy is one of continual technical progress for the improvement of the company's services to its customers, the company reserves the right to modify the Designs of its products without notice.

AAC038-RF SYSTEM

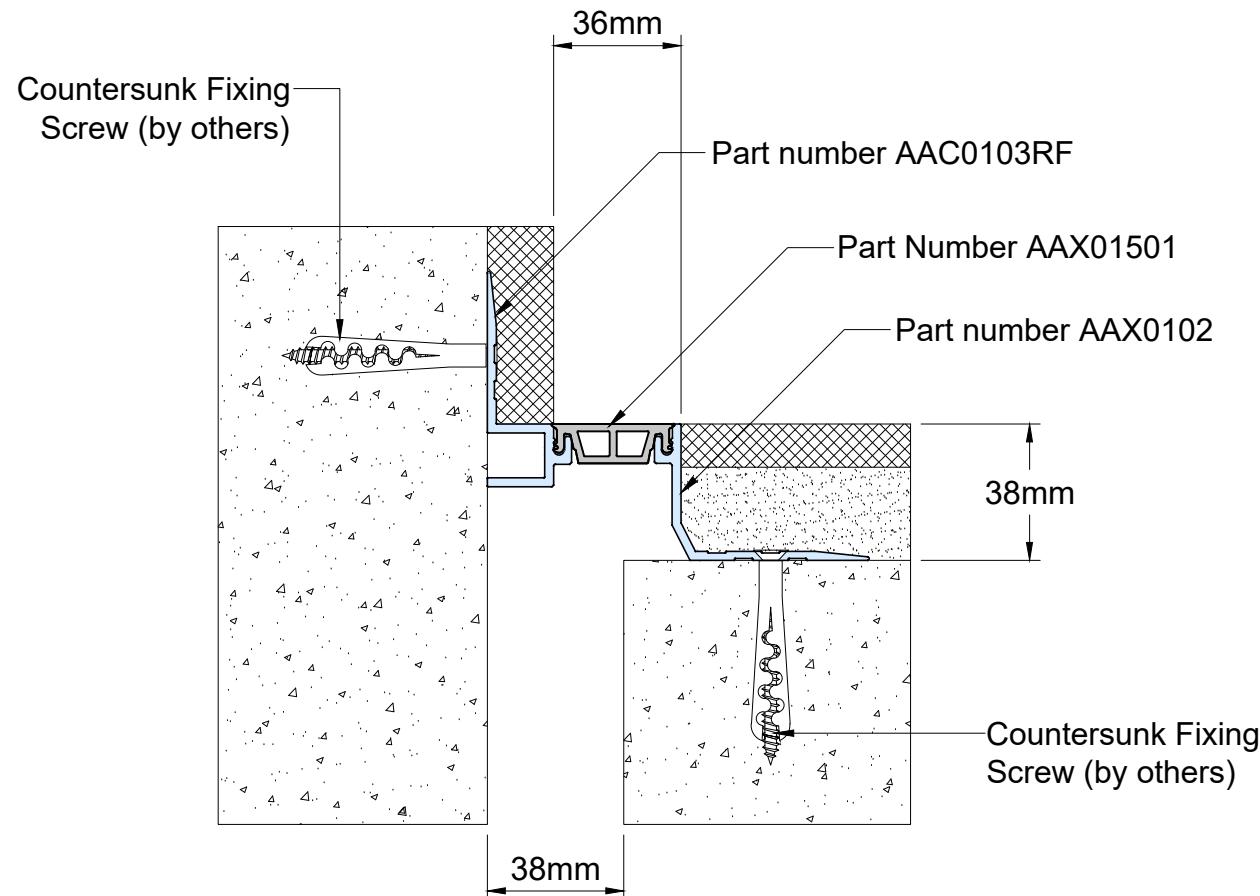

Technical Data

| | |
|------------------------|--------|
| Joint Width | 38mm |
| Movement (Expansion) | 25% |
| Movement (Contraction) | 25% |
| Movement (Shear) | Narrow |
| Load | 3 Ton |

Date: 13-12-2025 Scale: NTS
Rev: Drawn by: JOE


Application:
Expansion Joint Cover for Floor to Wall Condition



PROSPEC SPECIALTIES INC.
100-1075 North Service Rd. W,
Oakville On L6M2G2,
Canada
Tel : (888) - 749 - 8456
Email: info@prospectspecialties.com
Web : prospectspecialties.com

Disclaimer: As Prospec Specialties' Policy is one of continual technical progress for the improvement of the company's services to its customers, the company reserves the right to modify the Designs of its products without notice.

AAC050-RF SYSTEM

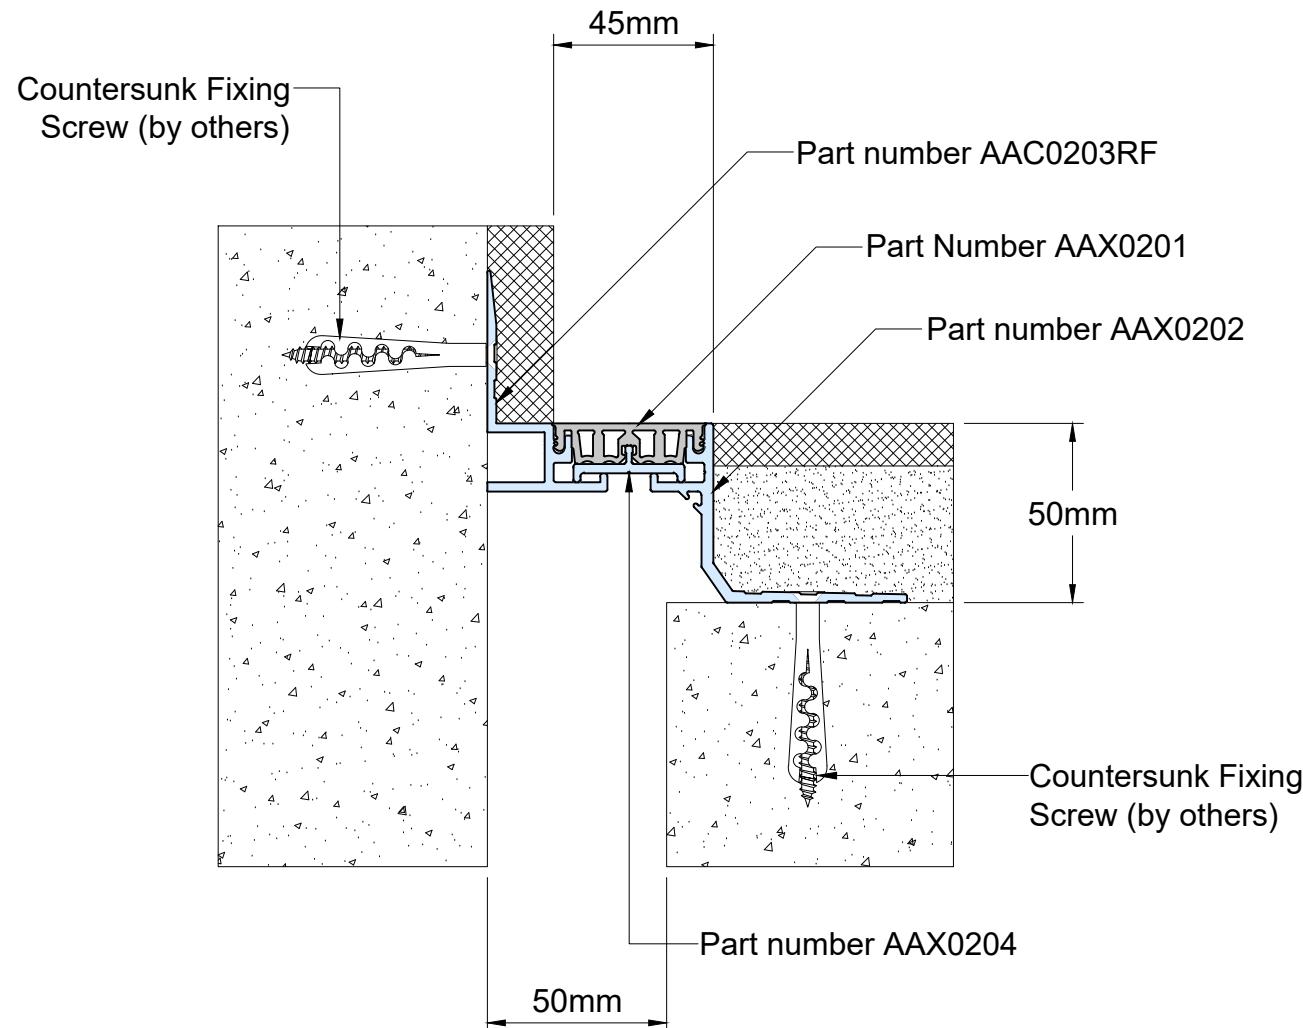

Technical Data

| | |
|------------------------|--------|
| Joint Width | 50mm |
| Movement (Expansion) | 25% |
| Movement (Contraction) | 25% |
| Movement (Shear) | Narrow |
| Load | 2 Ton |

Date: 13-12-2025 Scale: NTS
Rev: Drawn by: JOE


Application:
Expansion Joint Cover for Floor to Wall Condition



PROSPEC SPECIALTIES INC.
100-1075 North Service Rd. W,
Oakville On L6M2G2,
Canada
Tel : (888) - 749 - 8456
Email: info@prospectspecialties.com
Web : prospectspecialties.com

Disclaimer: As Prospect Specialties' Policy is one of continual technical progress for the improvement of the company's services to its customers, the company reserves the right to modify the Designs of its products without notice.

AAC075-RF SYSTEM

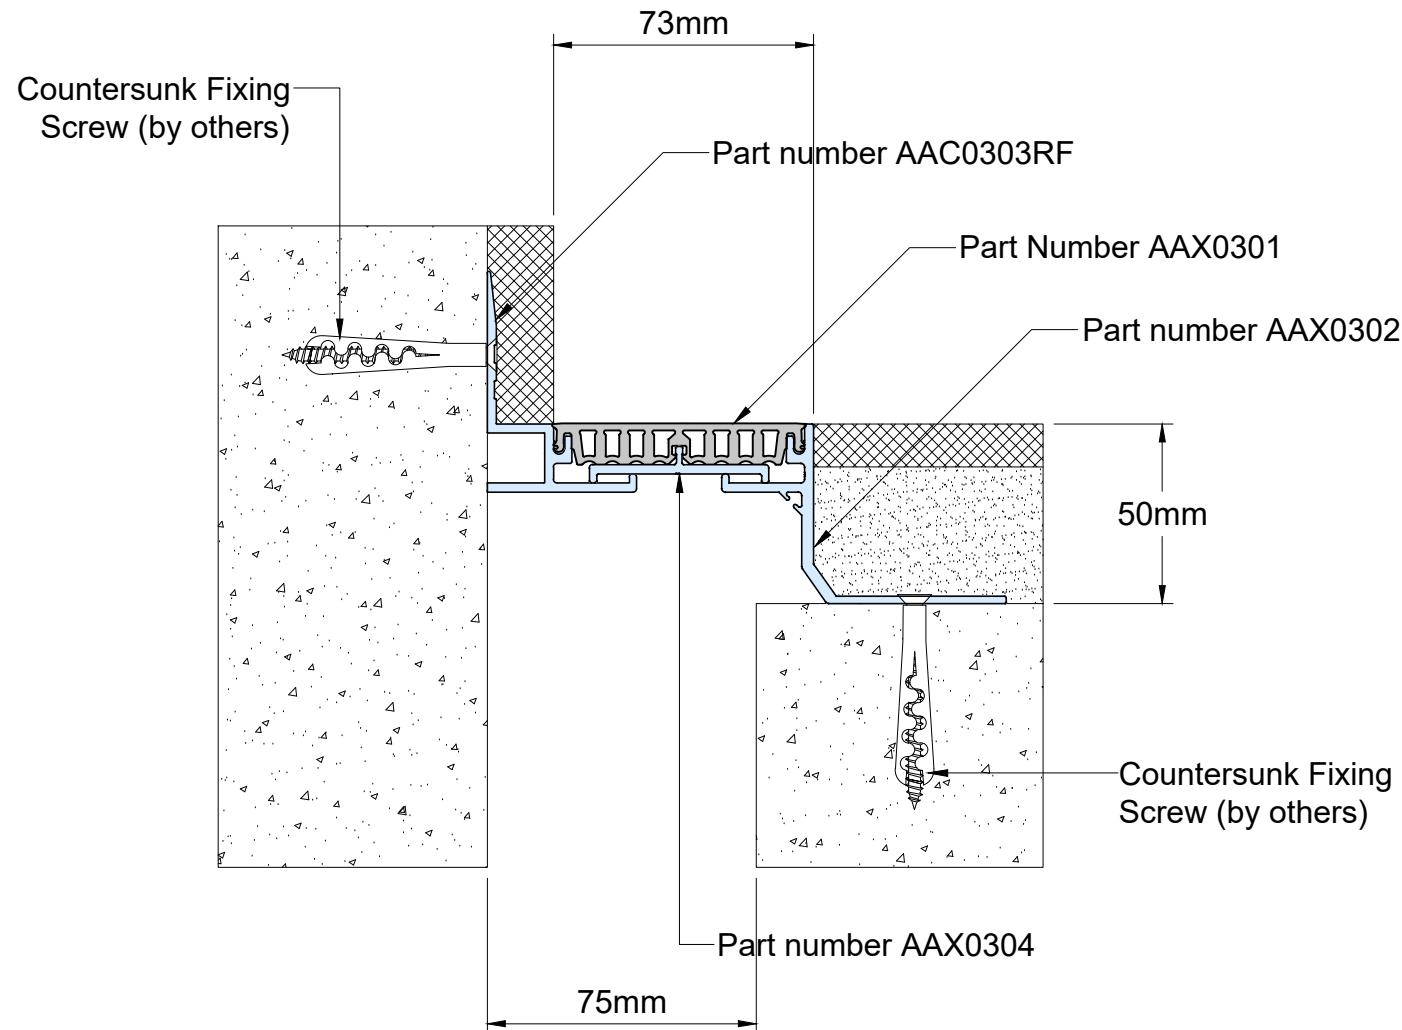

Technical Data

| | |
|------------------------|---------------|
| Joint Width | 75mm |
| Movement (Expansion) | 25% |
| Movement (Contraction) | 25% |
| Movement (Shear) | Narrow |
| Load | 2 Ton |
| Date: 13-12-2025 | Scale: NTS |
| Rev: | Drawn by: JOE |

Application:
Expansion Joint Cover for Floor to Wall Condition



PROSPEC SPECIALTIES INC.
100-1075 North Service Rd. W,
Oakville On L6M2G2,
Canada
Tel : (888) - 749 - 8456
Email: info@prospectspecialties.com
Web : prospectspecialties.com

Disclaimer: As Prospect Specialties' Policy is one of continual technical progress for the improvement of the company's services to its customers, the company reserves the right to modify the Designs of its products without notice.