


# KJX050 SYSTEM

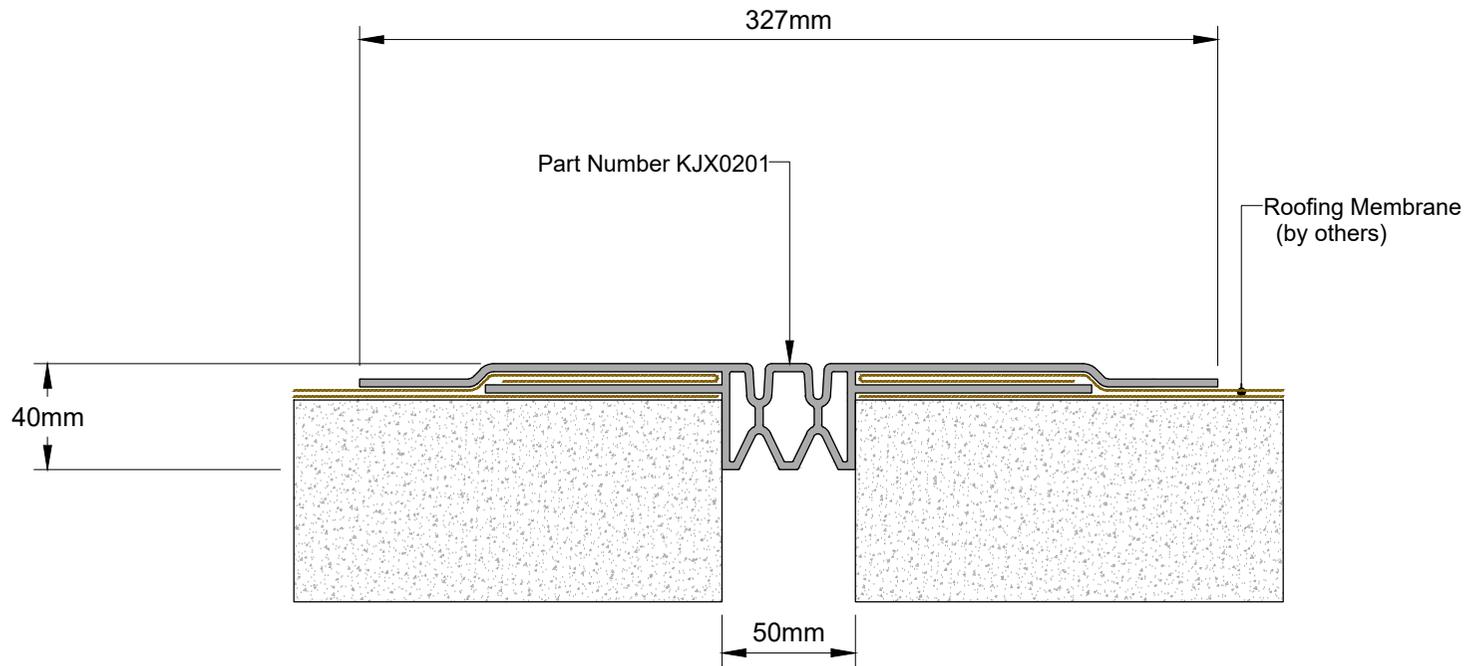

## Technical Data

Joint Width	50mm
Movement ( <i>Expansion</i> )	50%
Movement ( <i>Contraction</i> )	50%
Movement ( <i>Shear</i> )	*
Load	*

Date:	Scale: NTS
Rev: 00	Drawn by: AV

Application:  
**Expansion Joint Cover for Roof  
to Roof Condition**



### PROSPEC SPECIALTIES INC.

100-1075 North Service Rd. W,  
Oakville On L6M2G2,  
Canada

Tel : (888) - 749 - 8456

Email: info@prospecspecialties.com

Web : prospecspecialties.com

**Disclaimer:** As Prospec Specialties' Policy is one of continual technical progress for the improvement of the company's services to its customers, the company reserves the right to modify the Designs of its products without notice.