



FTC050 SYSTEM

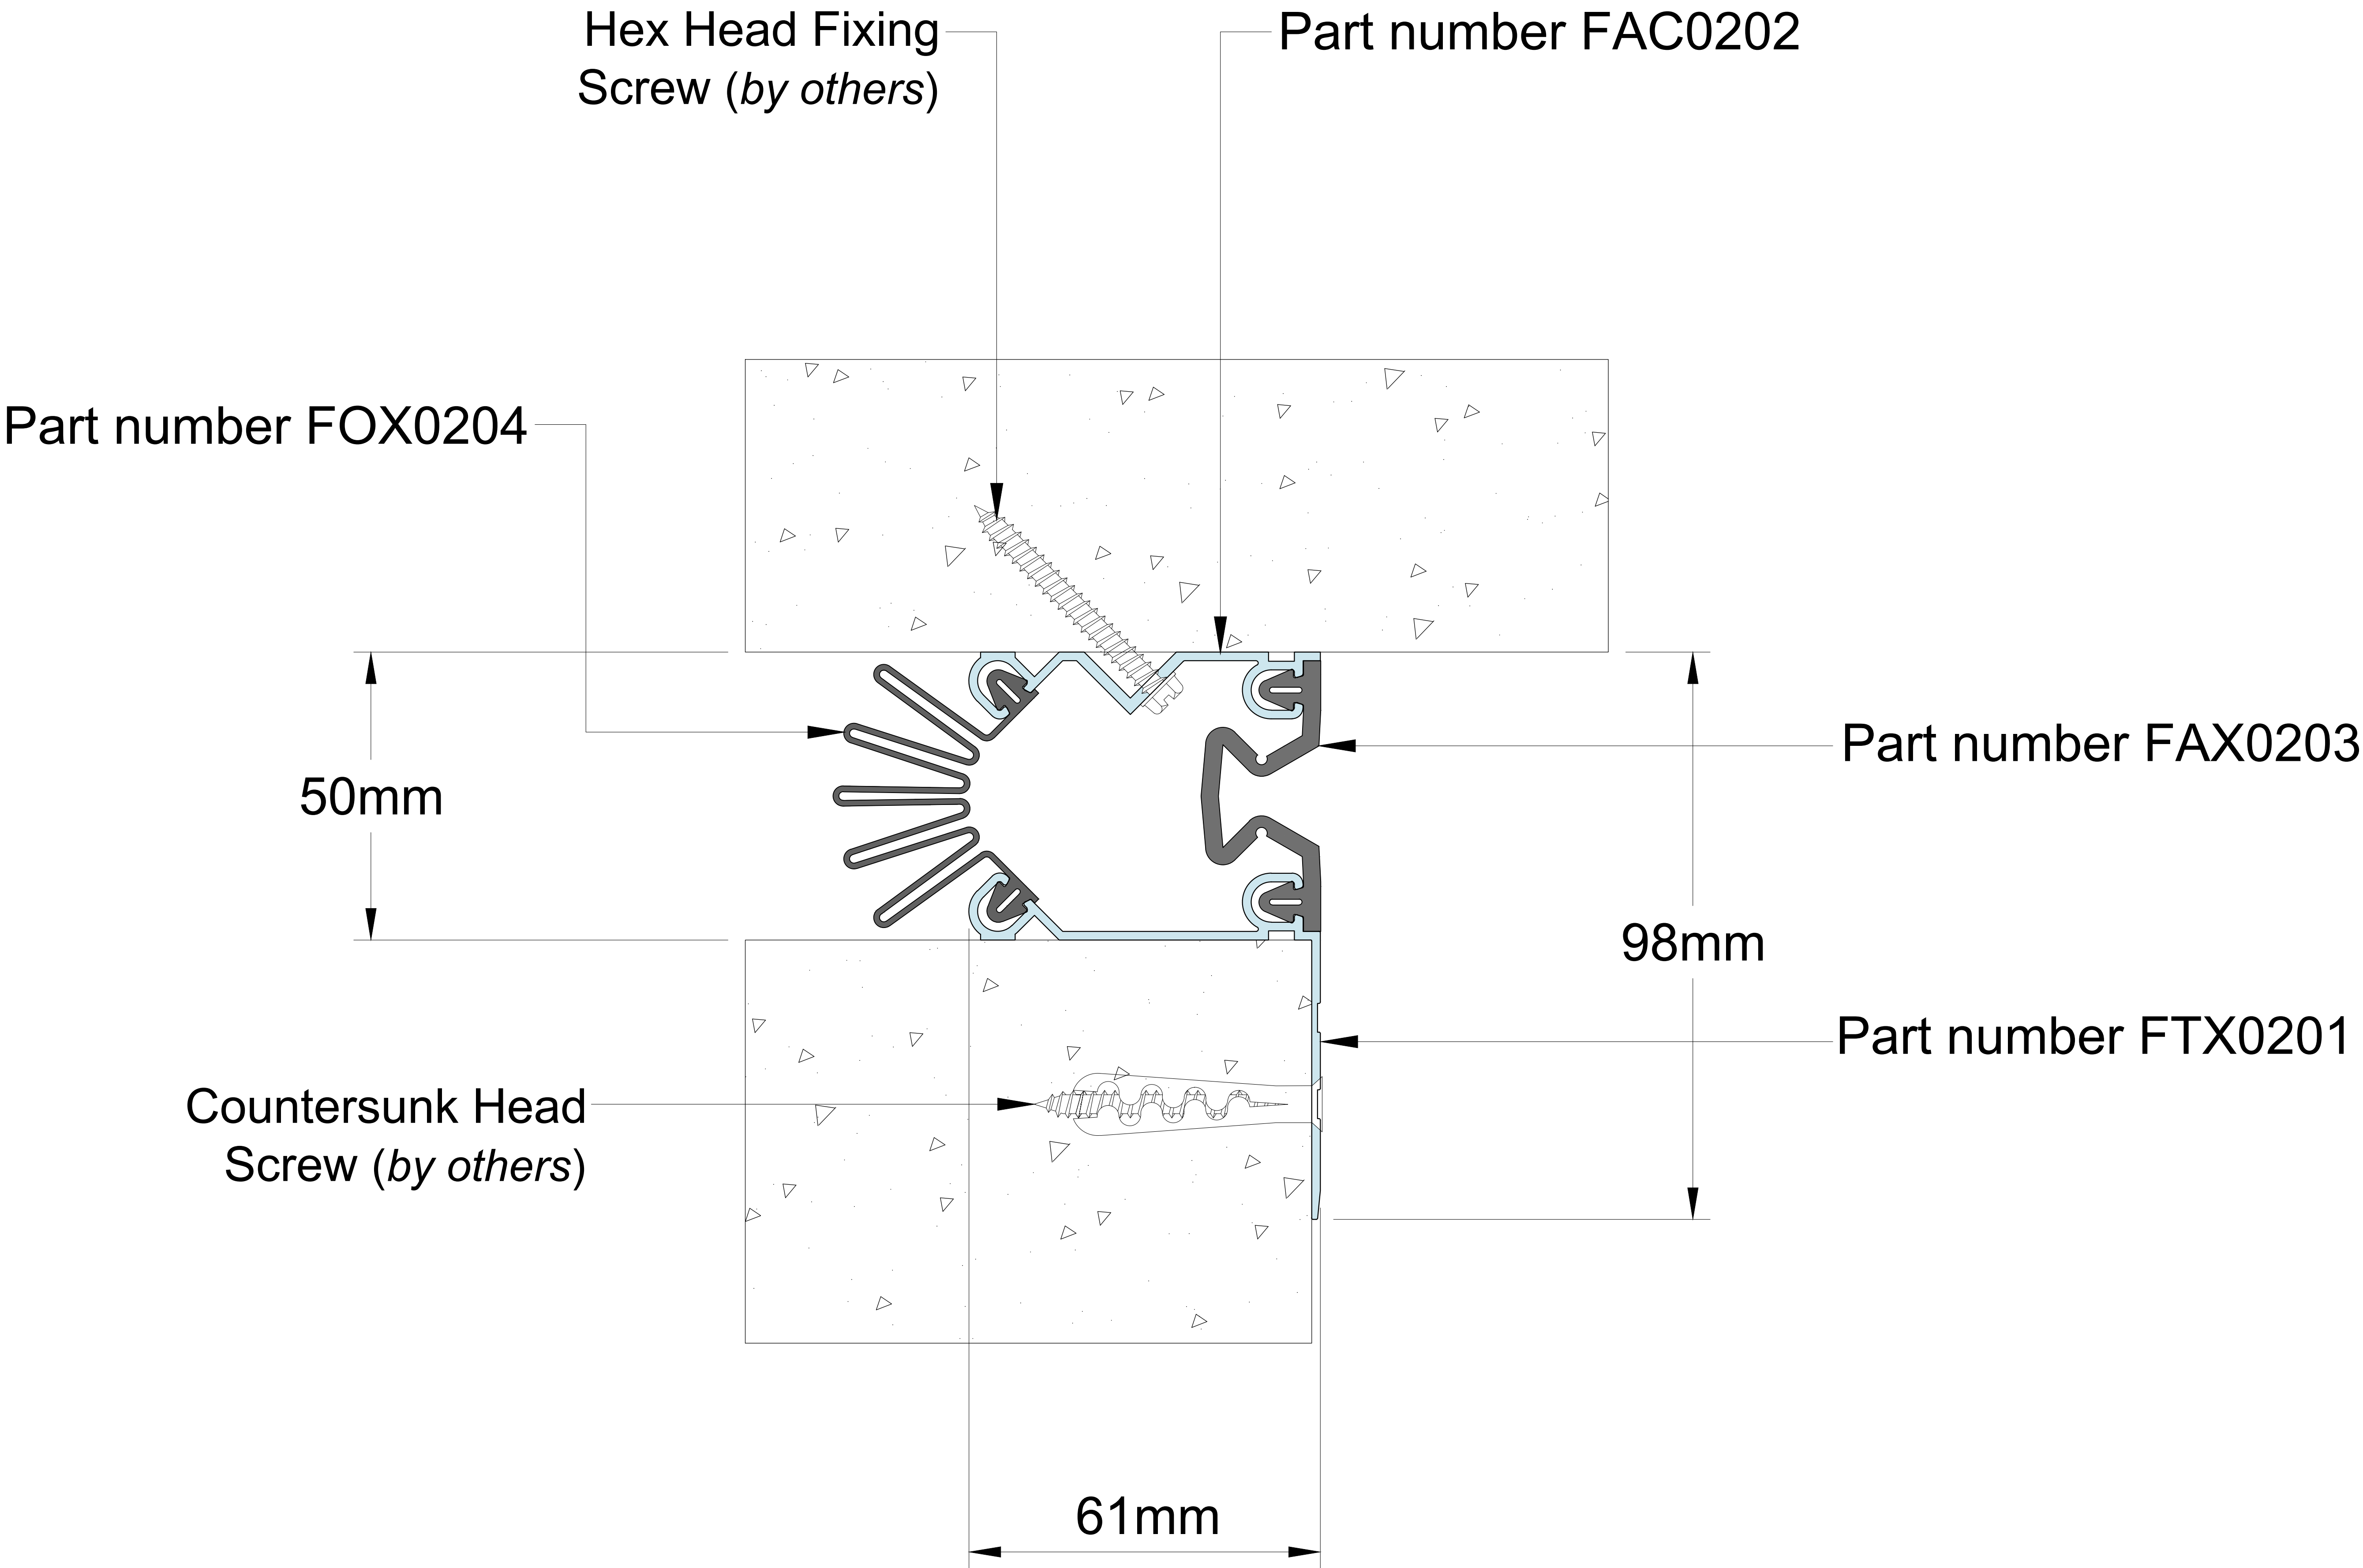


Technical Data	
Joint Width	50mm
Movement (<i>Expansion</i>)	50%
Movement (<i>Contraction</i>)	50%
Movement (<i>Shear</i>)	Excellent
Load	*
Date: 04-09-2025	Scale: NTS
Rev:	Drawn by: JOE
Application: Expansion Joint Cover for Wall Corner /Ceiling to Wall Condition	
	
PROSPEC SPECIALTIES INC. 100-1075 North Service Rd. W, Oakville On L6M2G2, Canada Tel : (888) - 749 - 8456 Email: info@prospecspecialties.com Web : prospectspecialties.com	
Disclaimer: As Prospec Specialties' Policy is one of continual technical progress for the improvement of the company's services to its customers, the company reserves the right to modify the Designs of its products without notice.	

FTC075 SYSTEM

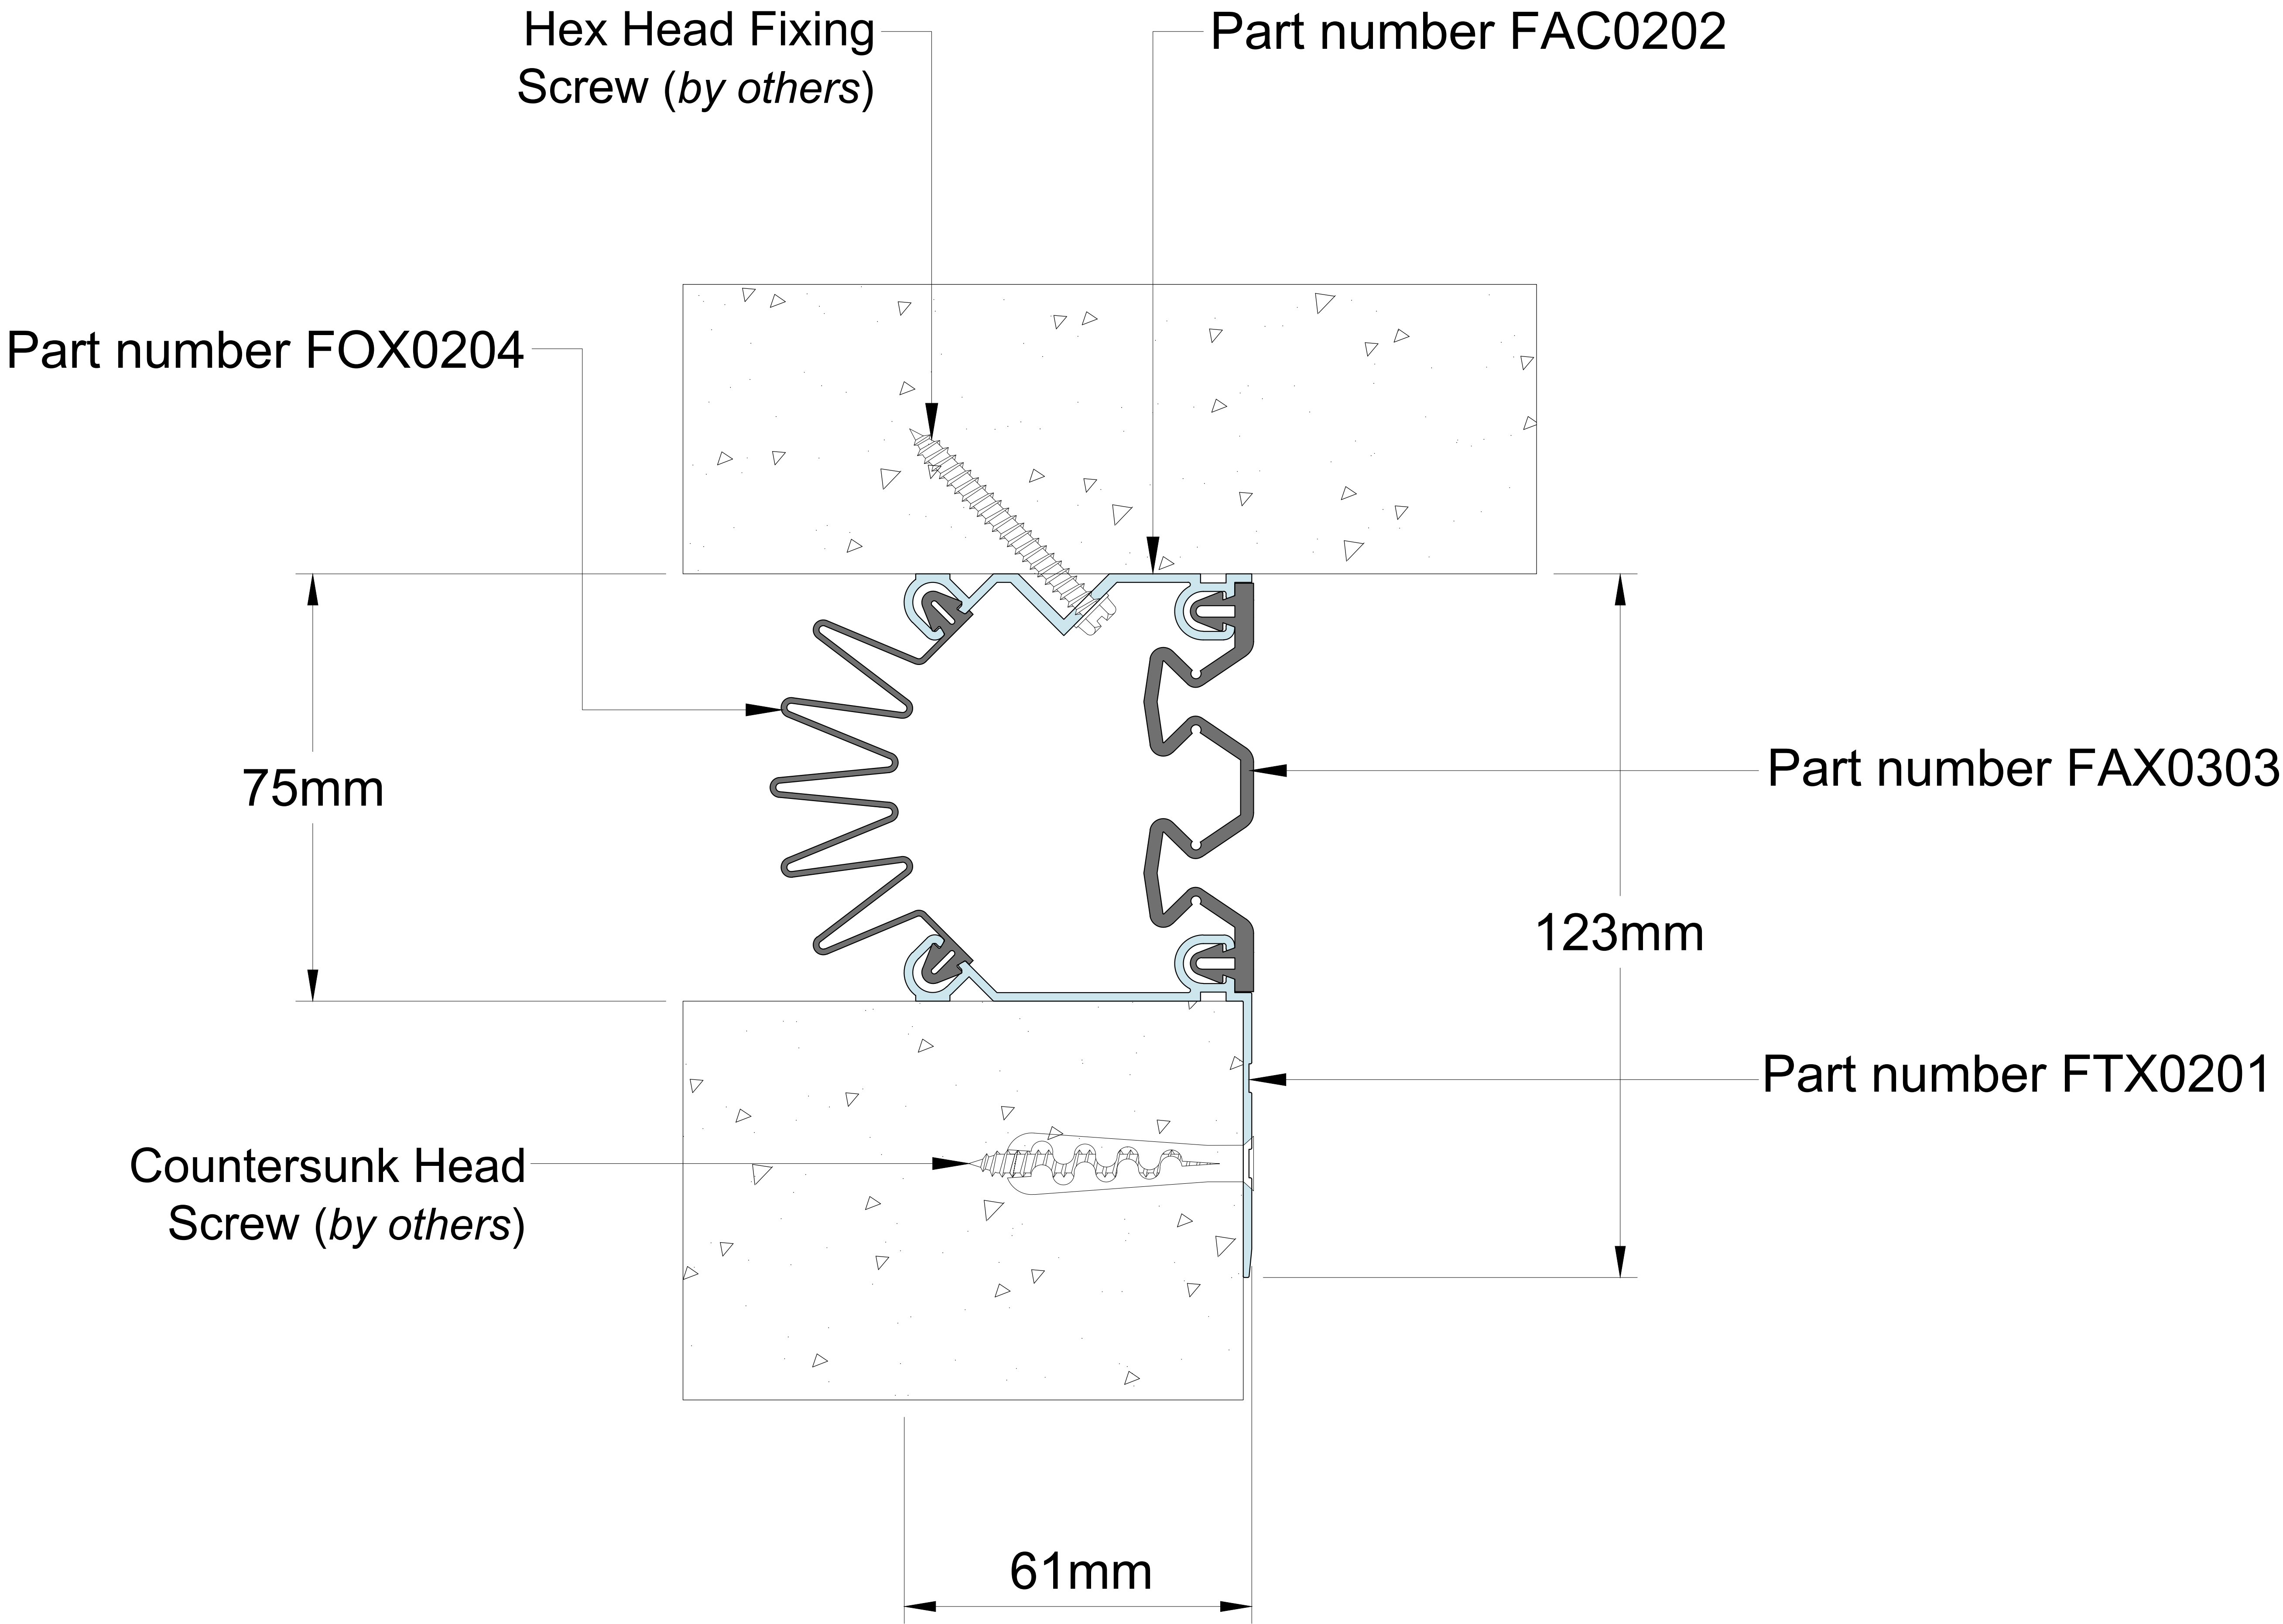


Technical Data	
Joint Width	75mm
Movement (<i>Expansion</i>)	50%
Movement (<i>Contraction</i>)	50%
Movement (<i>Shear</i>)	Excellent
Load	*
Date: 04-09-2025	Scale: NTS
Rev:	Drawn by: JOE
Application: Expansion Joint Cover for Wall Corner /Ceiling to Wall Condition	
	
PROSPEC SPECIALTIES INC. 100-1075 North Service Rd. W, Oakville On L6M2G2, Canada Tel : (888) - 749 - 8456 Email: info@prospecspecialties.com Web : prospectspecialties.com	
Disclaimer: As Prospec Specialties' Policy is one of continual technical progress for the improvement of the company's services to its customers, the company reserves the right to modify the Designs of its products without notice.	

FTC100 SYSTEM

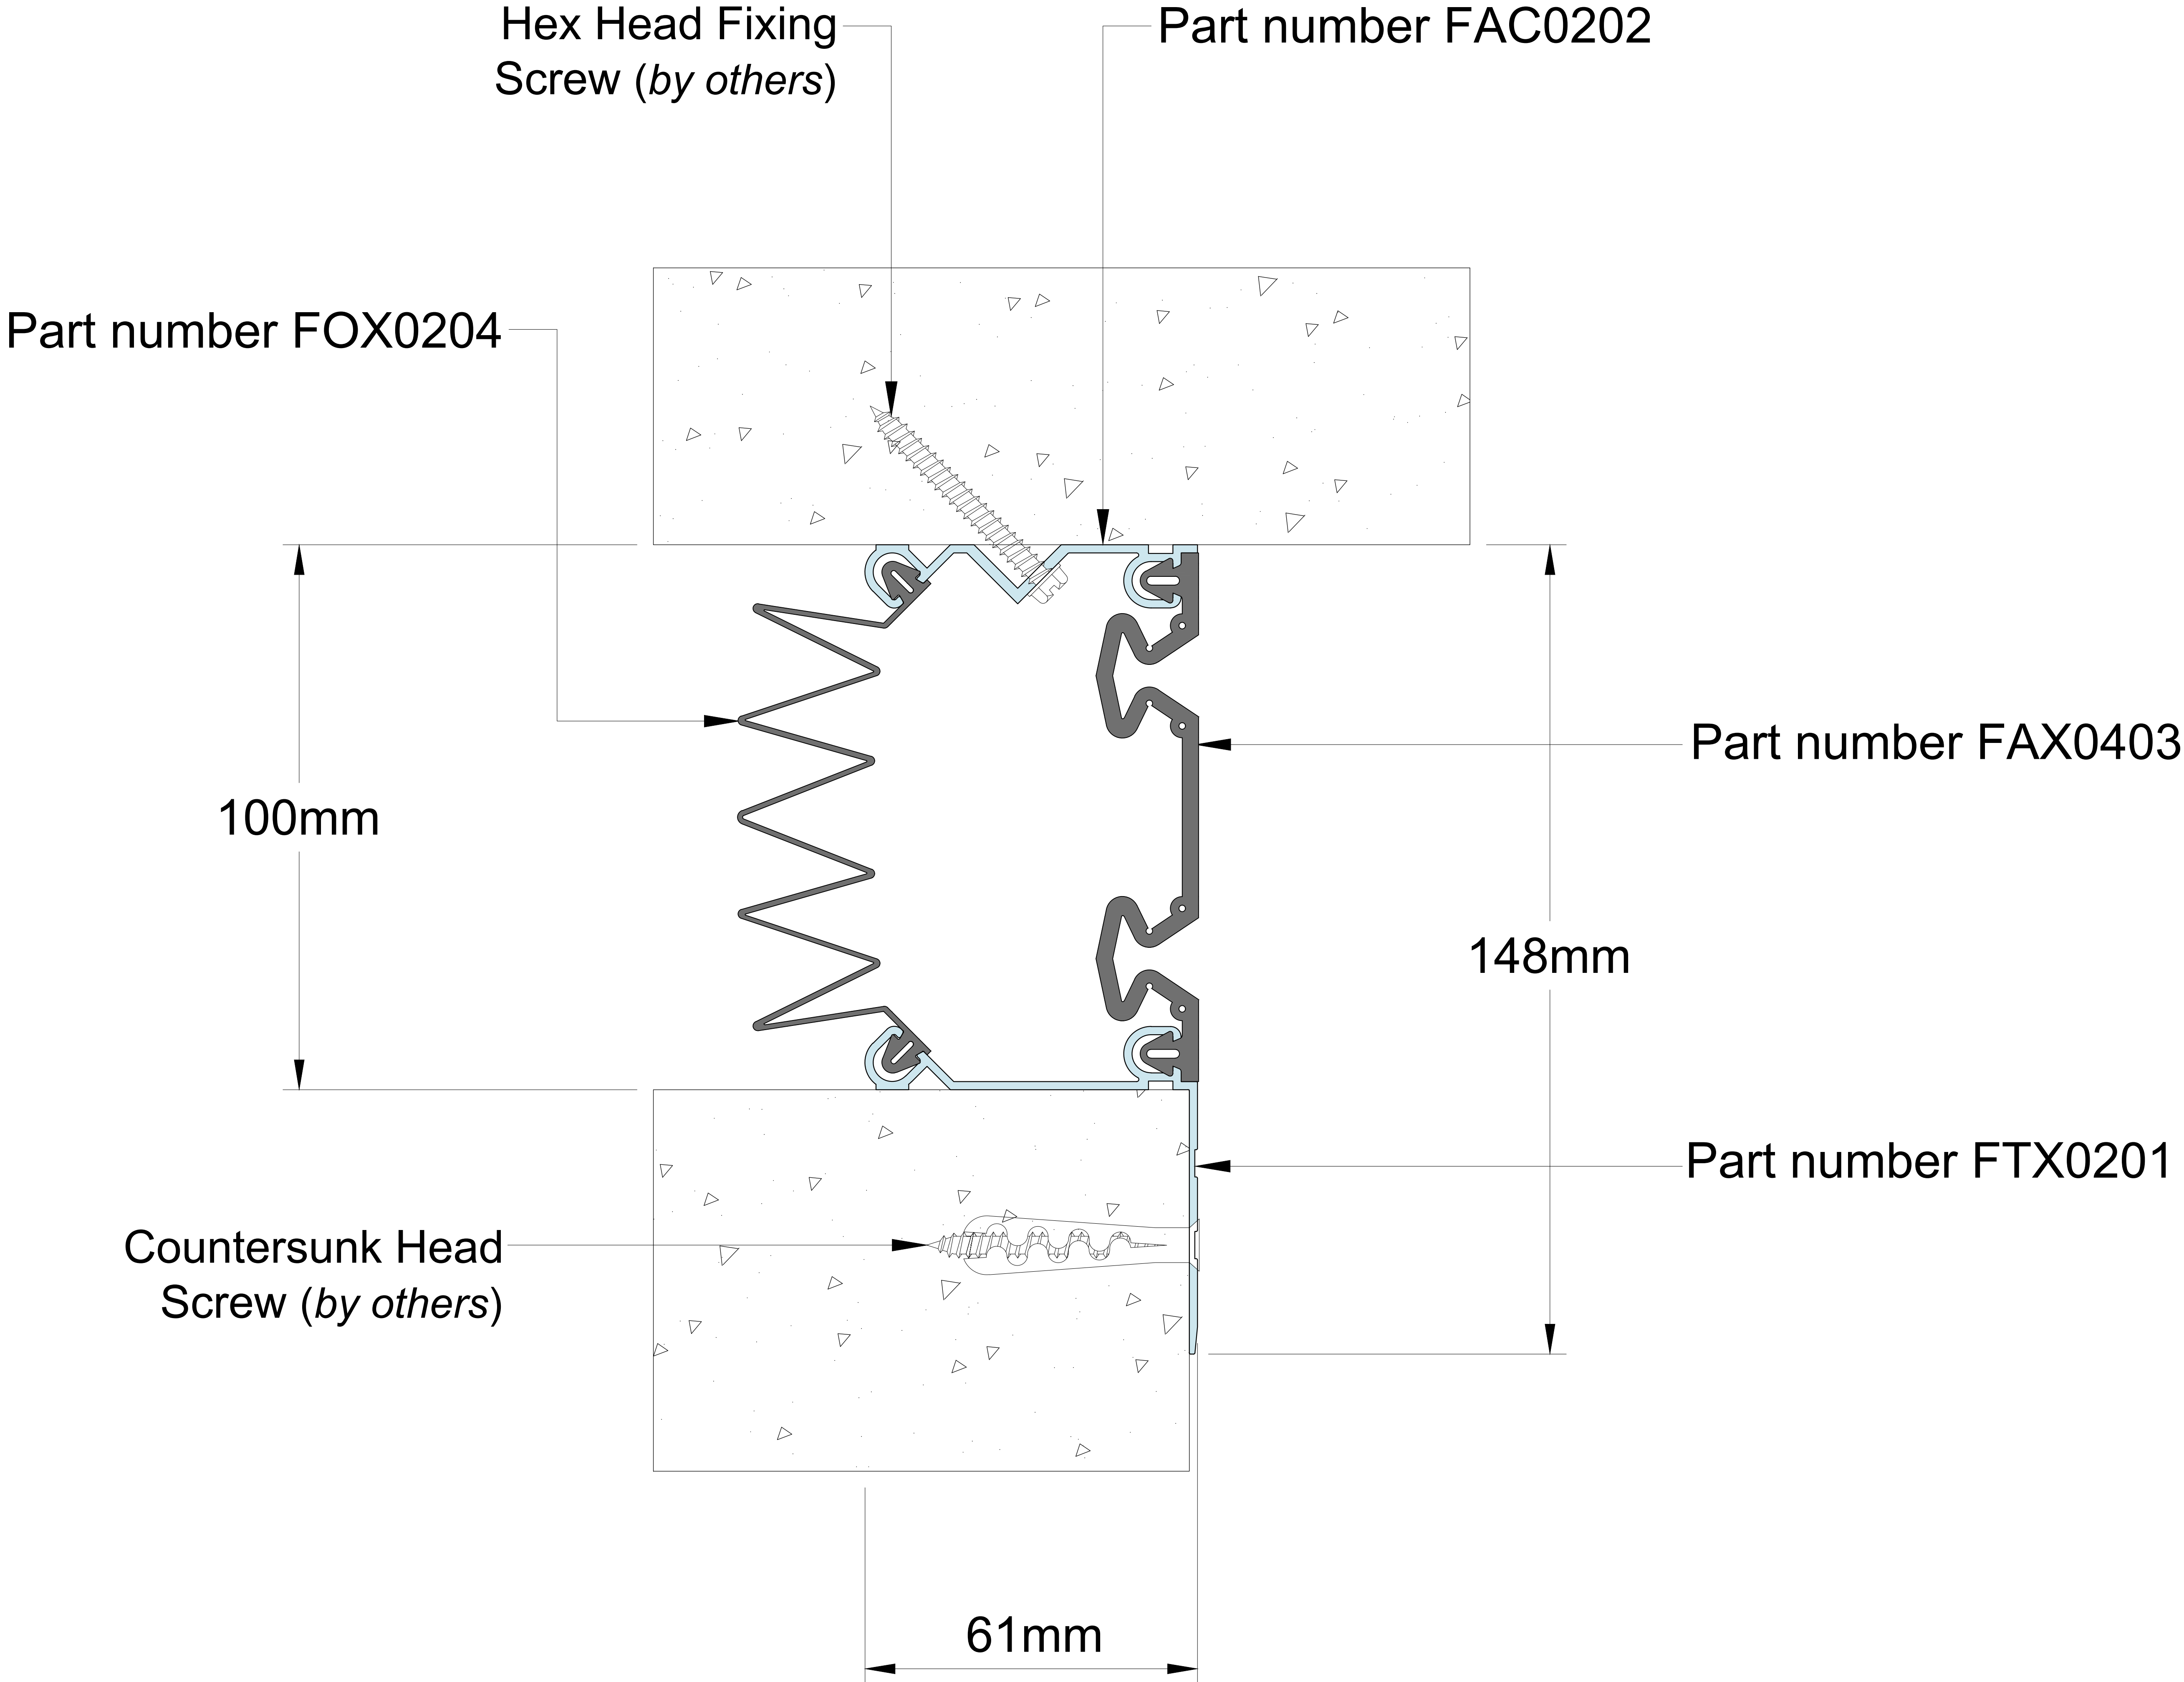

Technical Data	
Joint Width	100mm
Movement (<i>Expansion</i>)	50%
Movement (<i>Contraction</i>)	50%
Movement (<i>Shear</i>)	Excellent
Load	*
Date: 04-09-2025	Scale: NTS
Rev:	Drawn by: JOE
Application: Expansion Joint Cover for Wall Corner /Ceiling to Wall Condition	
	
PROSPEC SPECIALTIES INC. 100-1075 North Service Rd. W, Oakville On L6M2G2, Canada Tel : (888) - 749 - 8456 Email: info@prospecspecialties.com Web : prospecspecialties.com	
Disclaimer: As Prospec Specialties' Policy is one of continual technical progress for the improvement of the company's services to its customers, the company reserves the right to modify the Designs of its products without notice.	

FTC150 SYSTEM

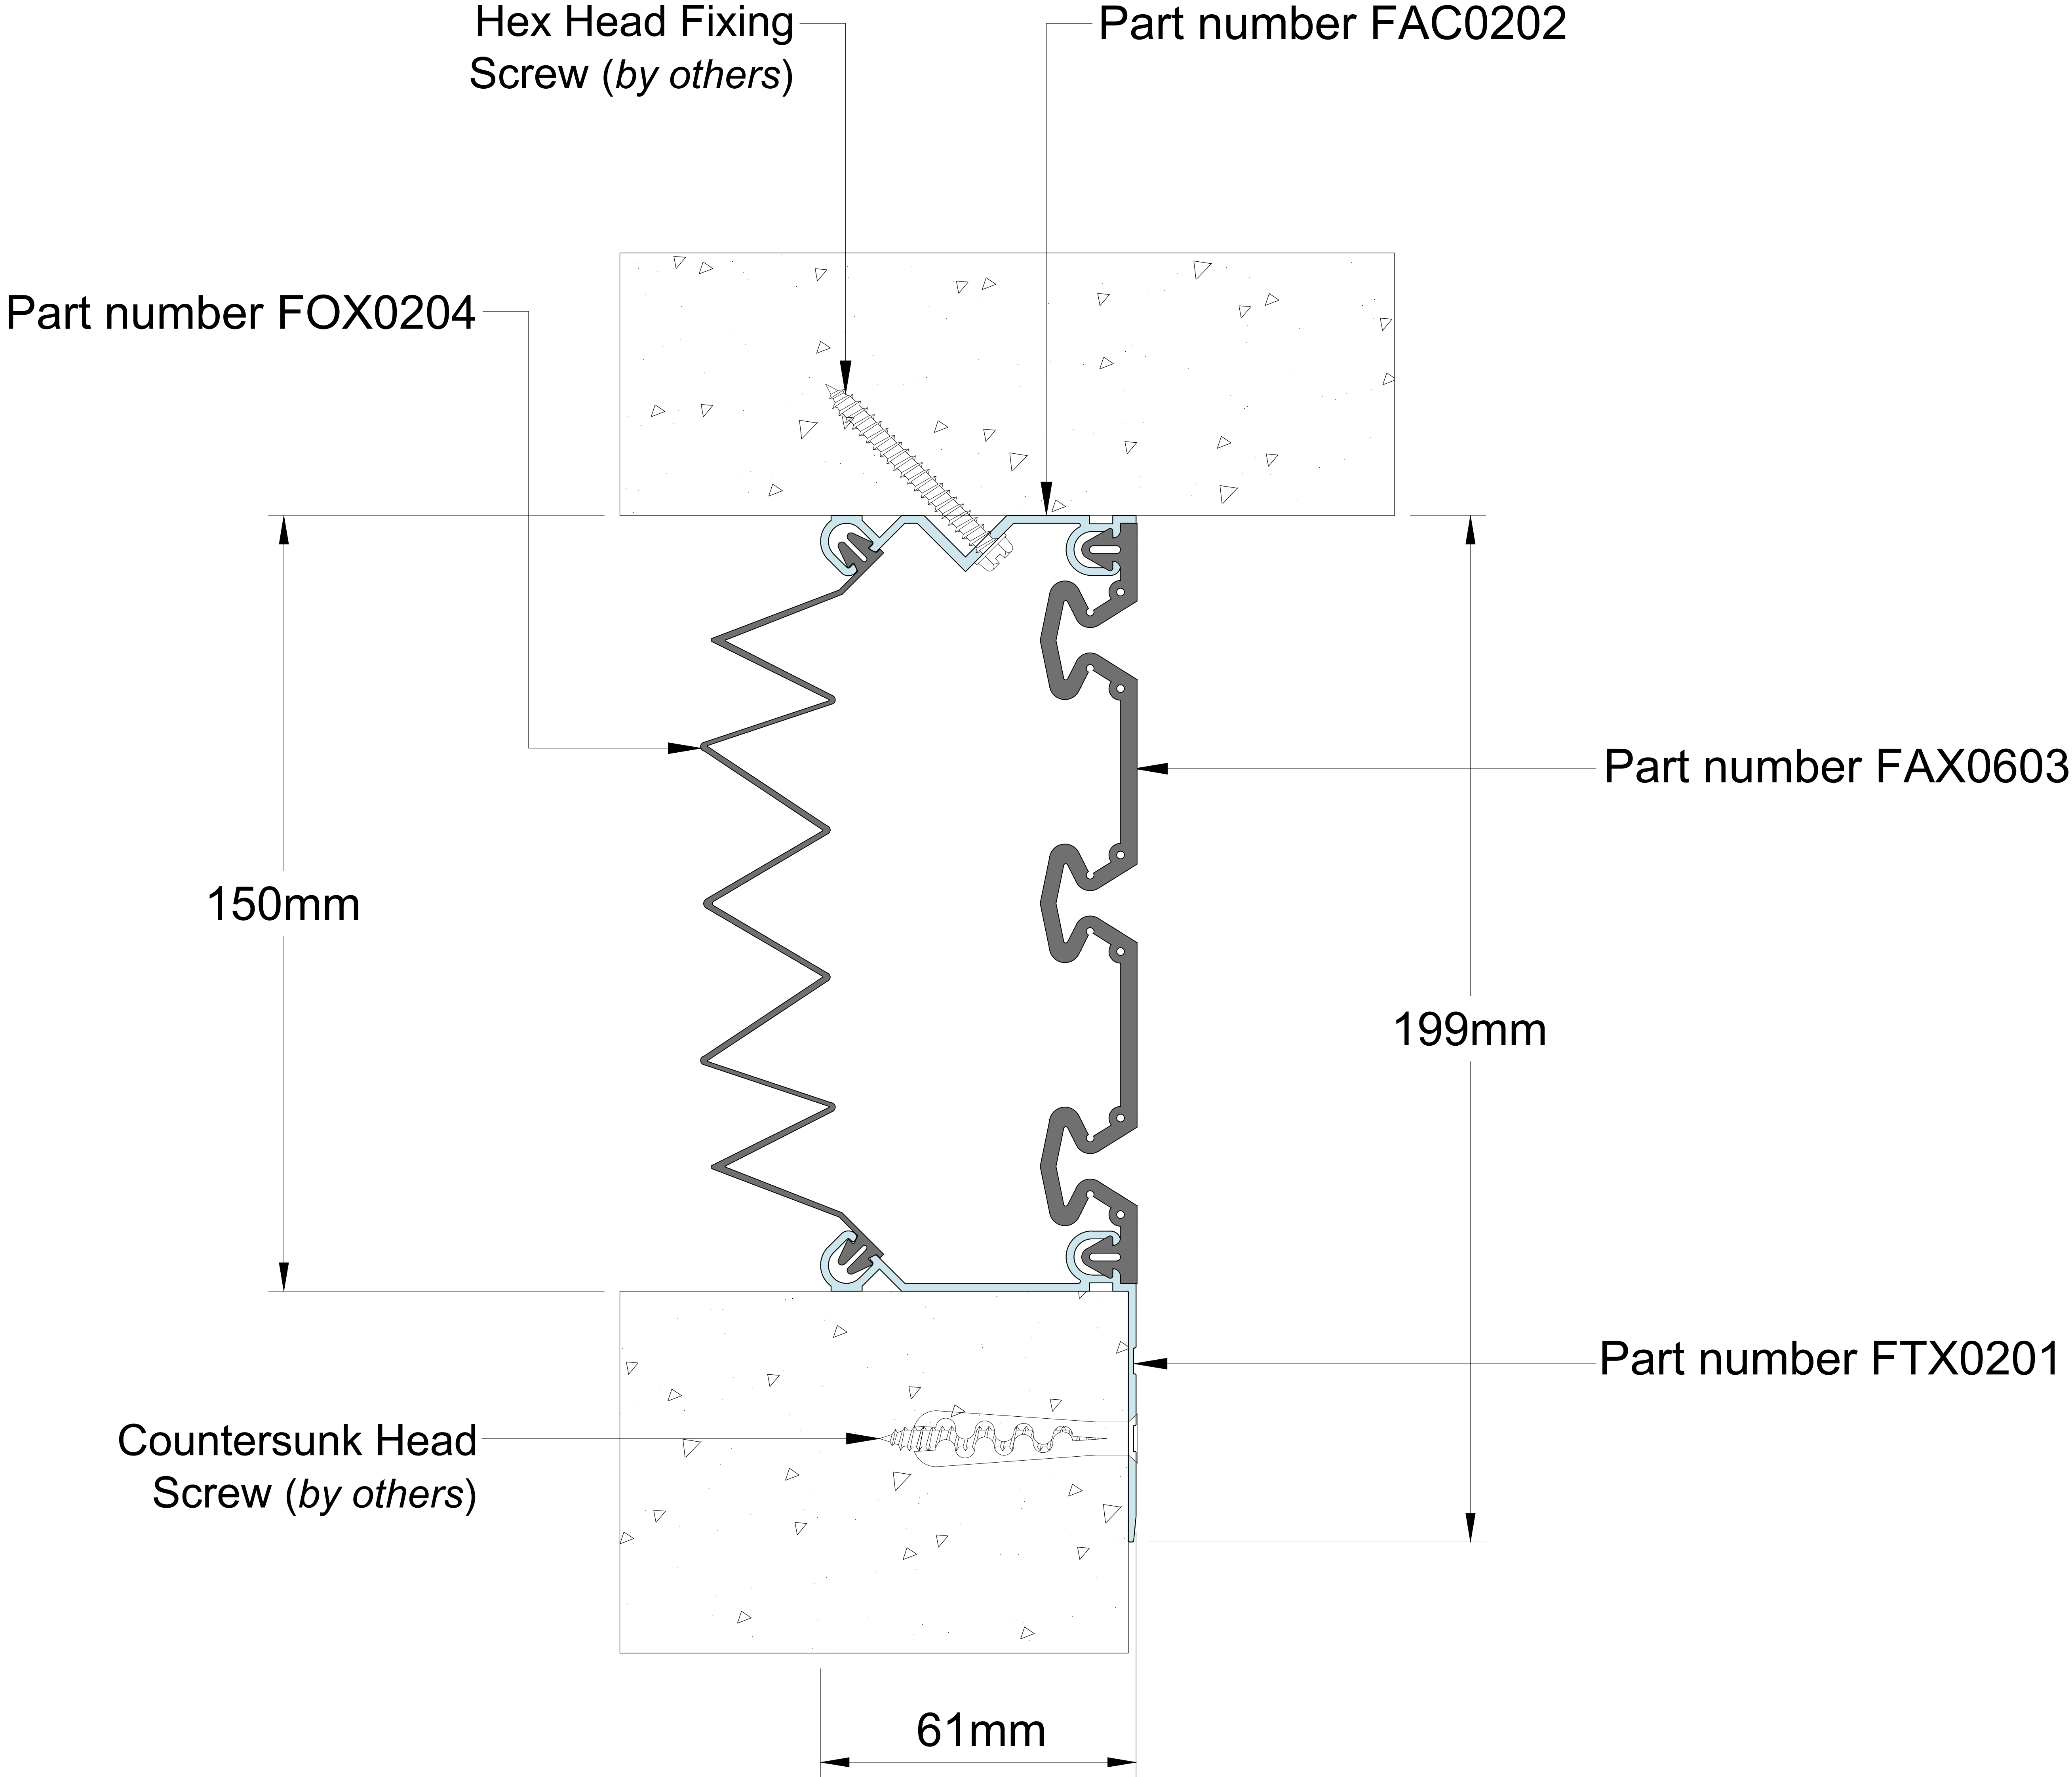

Technical Data	
Joint Width	150mm
Movement (<i>Expansion</i>)	50%
Movement (<i>Contraction</i>)	50%
Movement (<i>Shear</i>)	Excellent
Load	*
Date: 04-09-2025	Scale: NTS
Rev:	Drawn by: JOE
Application: Expansion Joint Cover for Wall Corner /Ceiling to Wall Condition	
	
PROSPEC SPECIALTIES INC. 100-1075 North Service Rd. W, Oakville On L6M2G2, Canada Tel : (888) - 749 - 8456 Email: info@prospecspecialties.com Web : prospecspecilaties.com	
Disclaimer: As Prospec Specialties' Policy is one of continual technical progress for the improvement of the company's services to its customers, the company reserves the right to modify the Designs of its products without notice.	