


# DMC050 SYSTEM

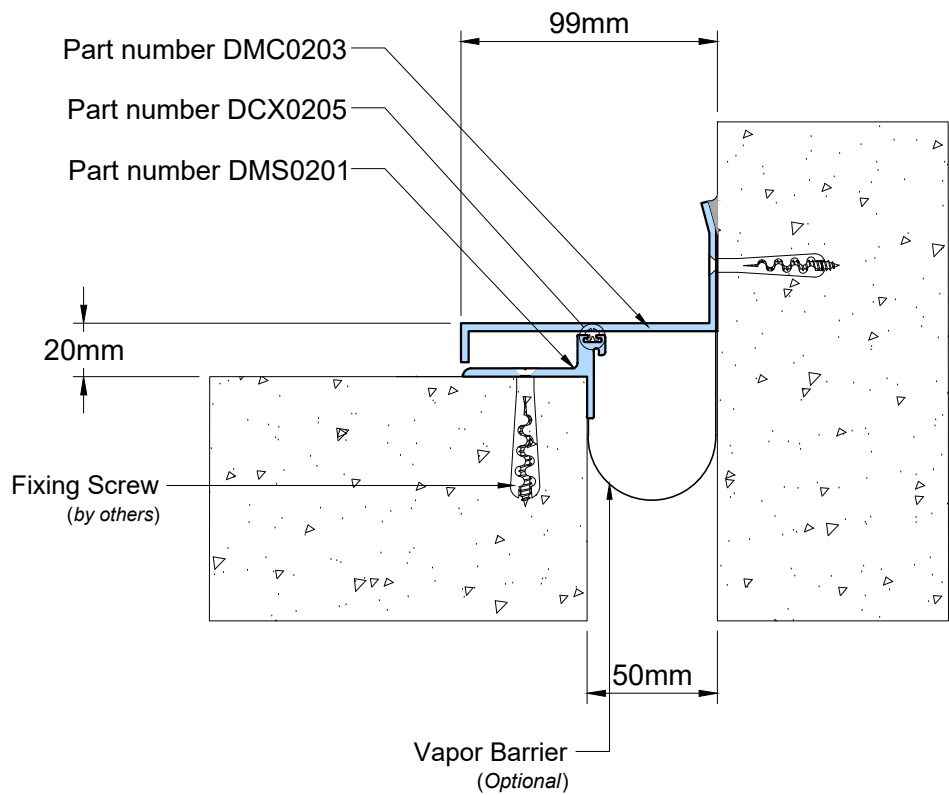

## Technical Data

Joint Width	50mm
Movement ( <i>Expansion</i> )	25%
Movement ( <i>Contraction</i> )	25%
Movement ( <i>Shear</i> )	Excellent
Load	*

Date:	Scale: NTS
Rev: 04	Drawn by: JOE


**Application:**  
Expansion Joint Cover for External  
Wall Corner Condition



**PROSPEC SPECIALTIES INC.**  
100-1075 North Service Rd. W,  
Oakville On L6M2G2,  
Canada  
Tel : (888) - 749 - 8456  
Email: info@prospecspecialties.com  
Web : prospectspecialties.com

**Disclaimer:** As Prospec Specialties' Policy is one of continual technical progress for the improvement of the company's services to its customers, the company reserves the right to modify the Designs of its products without notice.

# DMC075 SYSTEM

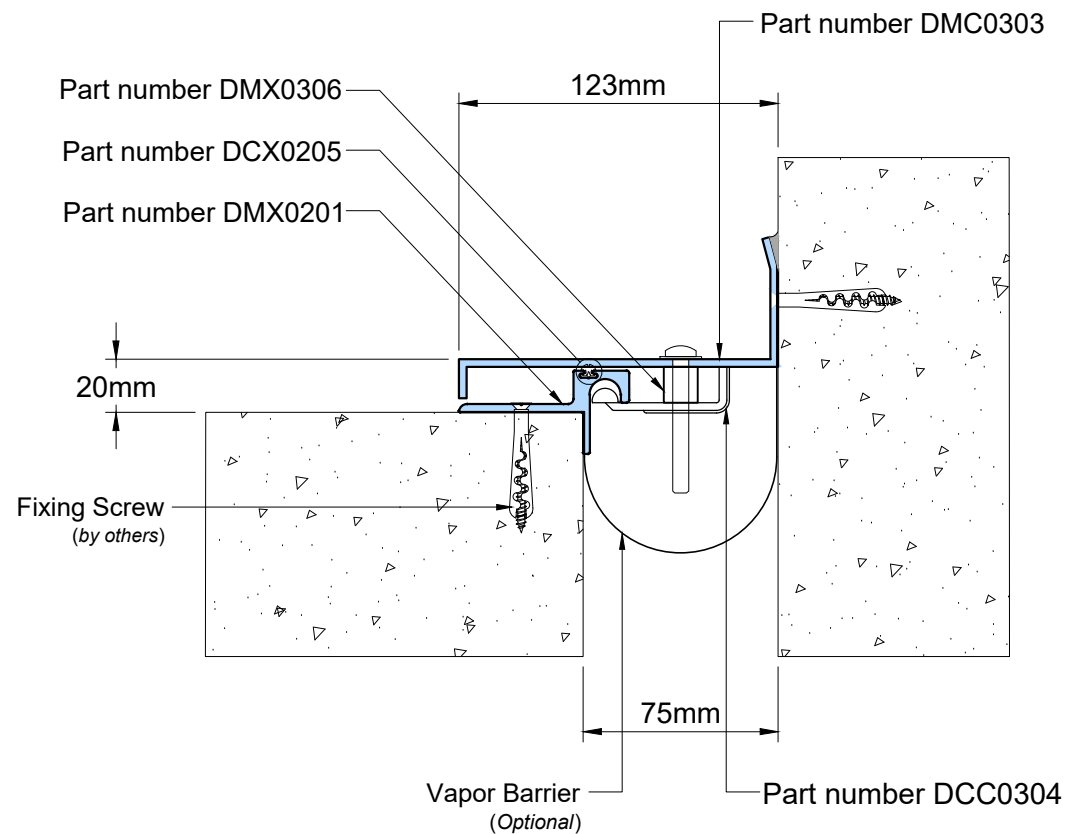

## Technical Data

Joint Width	75mm
Movement ( <i>Expansion</i> )	25%
Movement ( <i>Contraction</i> )	25%
Movement ( <i>Shear</i> )	Excellent
Load	*

Date:	Scale: NTS
Rev: 04	Drawn by: JOE

**Application:**  
Expansion Joint Cover for External  
Wall Corner Condition




### PROSPEC SPECIALTIES INC.

100-1075 North Service Rd. W,  
Oakville On L6M2G2,  
Canada

Tel : (888) - 749 - 8456  
Email: [info@prospecspecialties.com](mailto:info@prospecspecialties.com)  
Web : [prospecspecialties.com](http://prospecspecialties.com)

**Disclaimer:** As Prospec Specialties' Policy is one of continual technical progress for the improvement of the company's services to its customers, the company reserves the right to modify the Designs of its products without notice.

# DMC100 SYSTEM

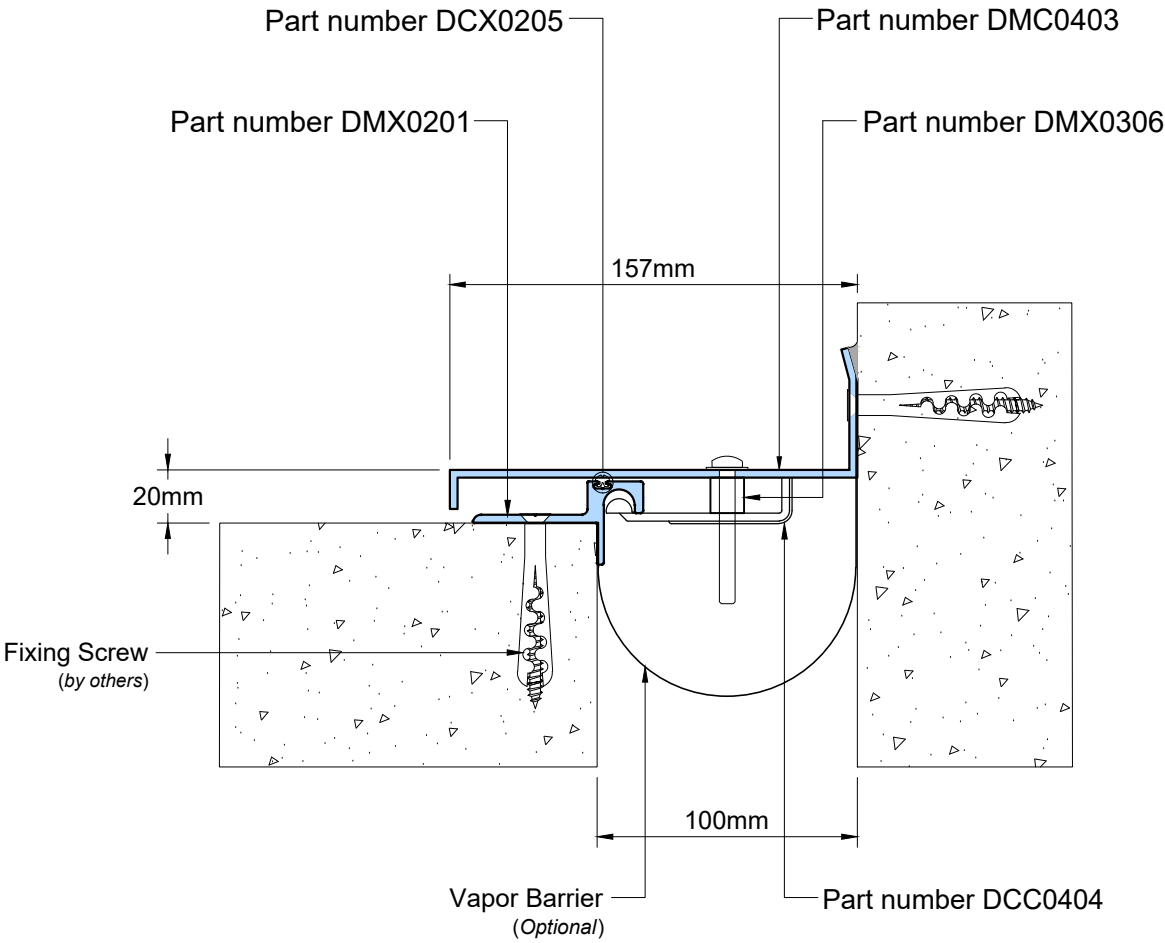

## Technical Data

Joint Width	100mm
Movement ( <i>Expansion</i> )	25%
Movement ( <i>Contraction</i> )	25%
Movement ( <i>Shear</i> )	Excellent
Load	*

Date:	Scale: NTS
Rev: 04	Drawn by: JOE

### Application:

Expansion Joint Cover for External  
Wall Corner Condition




### PROSPEC SPECIALTIES INC.

100-1075 North Service Rd. W,  
Oakville On L6M2G2,  
Canada

Tel : (888) - 749 - 8456  
Email: [info@prospecspecialties.com](mailto:info@prospecspecialties.com)  
Web : [prospecspecialties.com](http://prospecspecialties.com)

**Disclaimer:** As Prospec Specialties' Policy is one of continual technical progress for the improvement of the company's services to its customers, the company reserves the right to modify the Designs of its products without notice.

# DMC150 SYSTEM

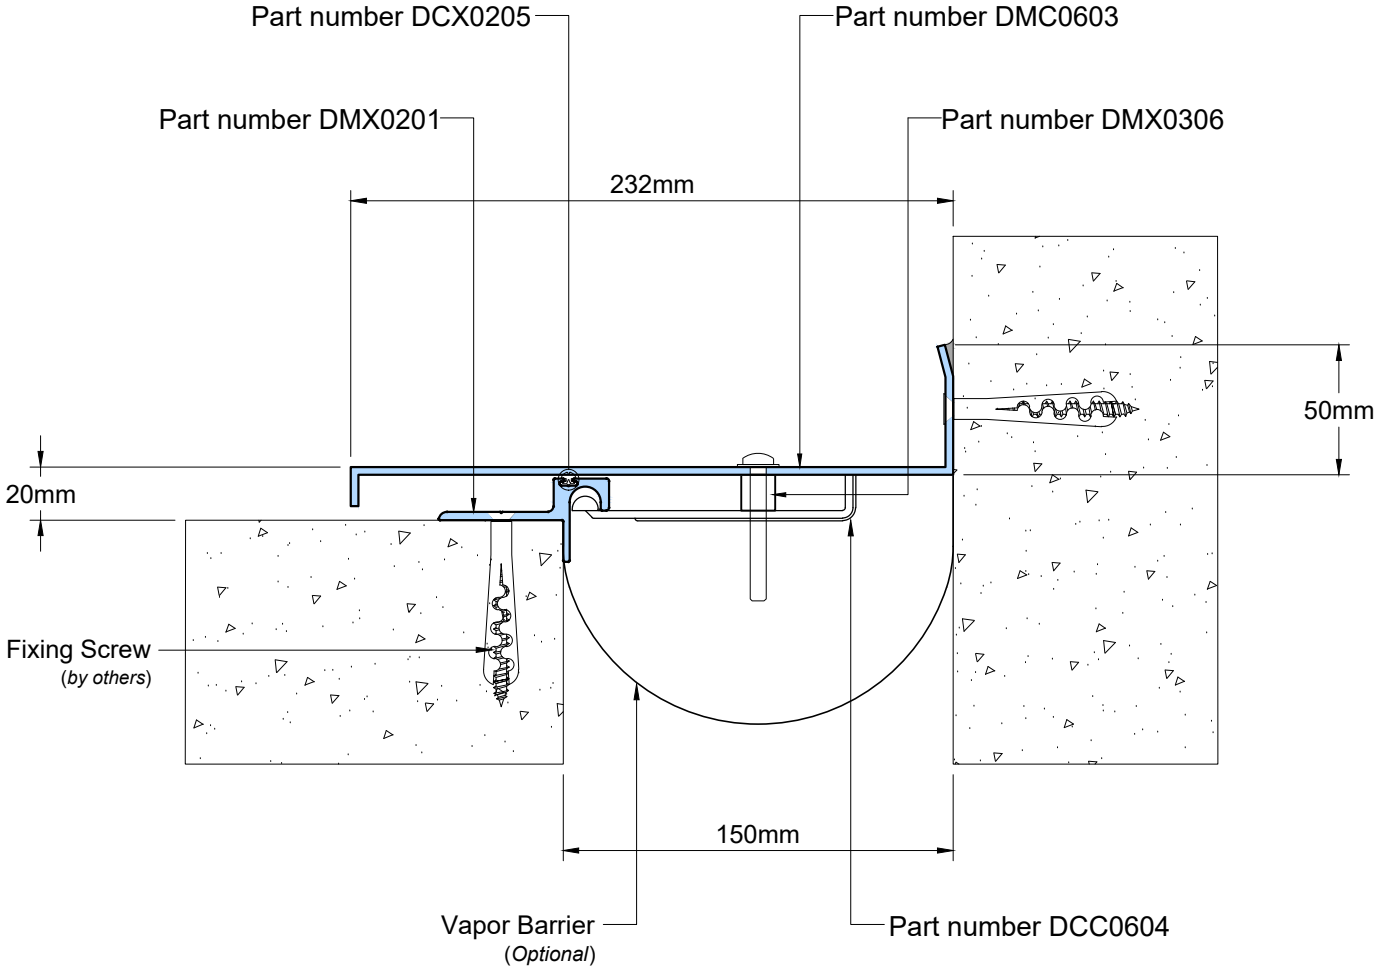

## Technical Data

Joint Width	150mm
Movement ( <i>Expansion</i> )	25%
Movement ( <i>Contraction</i> )	25%
Movement ( <i>Shear</i> )	Excellent
Load	*

Date:	Scale: NTS
Rev: 04	Drawn by: JOE


**Application:**  
Expansion Joint Cover for External  
Wall Corner Condition



**PROSPEC SPECIALTIES INC.**  
100-1075 North Service Rd. W,  
Oakville On L6M2G2,  
Canada  
Tel : (888) - 749 - 8456  
Email: info@prospecspecialties.com  
Web : prospectspecialties.com

**Disclaimer:** As Prospec Specialties' Policy is one of continual technical progress for the improvement of the company's services to its customers, the company reserves the right to modify the Designs of its products without notice.

# DMC200 SYSTEM

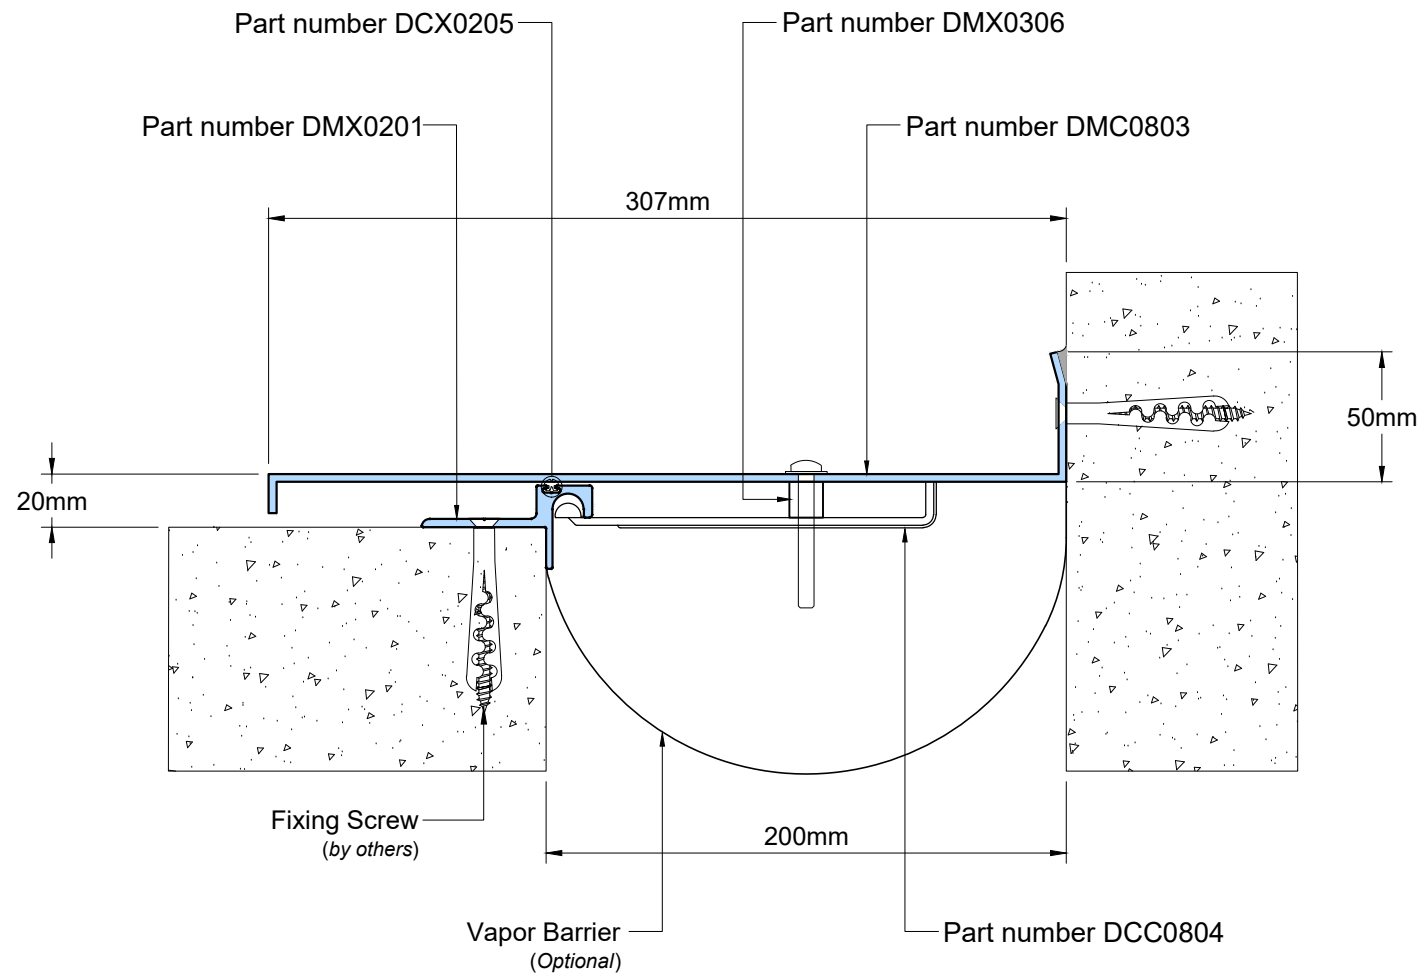

## Technical Data

Joint Width	200mm
Movement ( <i>Expansion</i> )	25%
Movement ( <i>Contraction</i> )	25%
Movement ( <i>Shear</i> )	Excellent
Load	*

Date:	Scale: NTS
Rev: 04	Drawn by: JOE

**Application:**  
Expansion Joint Cover for External  
Wall Corner Condition




## PROSPEC SPECIALTIES INC.

100-1075 North Service Rd. W,  
Oakville On L6M2G2,  
Canada

Tel : (888) - 749 - 8456  
Email: [info@prospecspecialties.com](mailto:info@prospecspecialties.com)  
Web : [prospecspecialties.com](http://prospecspecialties.com)

**Disclaimer:** As Prospec Specialties' Policy is one of continual technical progress for the improvement of the company's services to its customers, the company reserves the right to modify the Designs of its products without notice.

# DMC300 SYSTEM

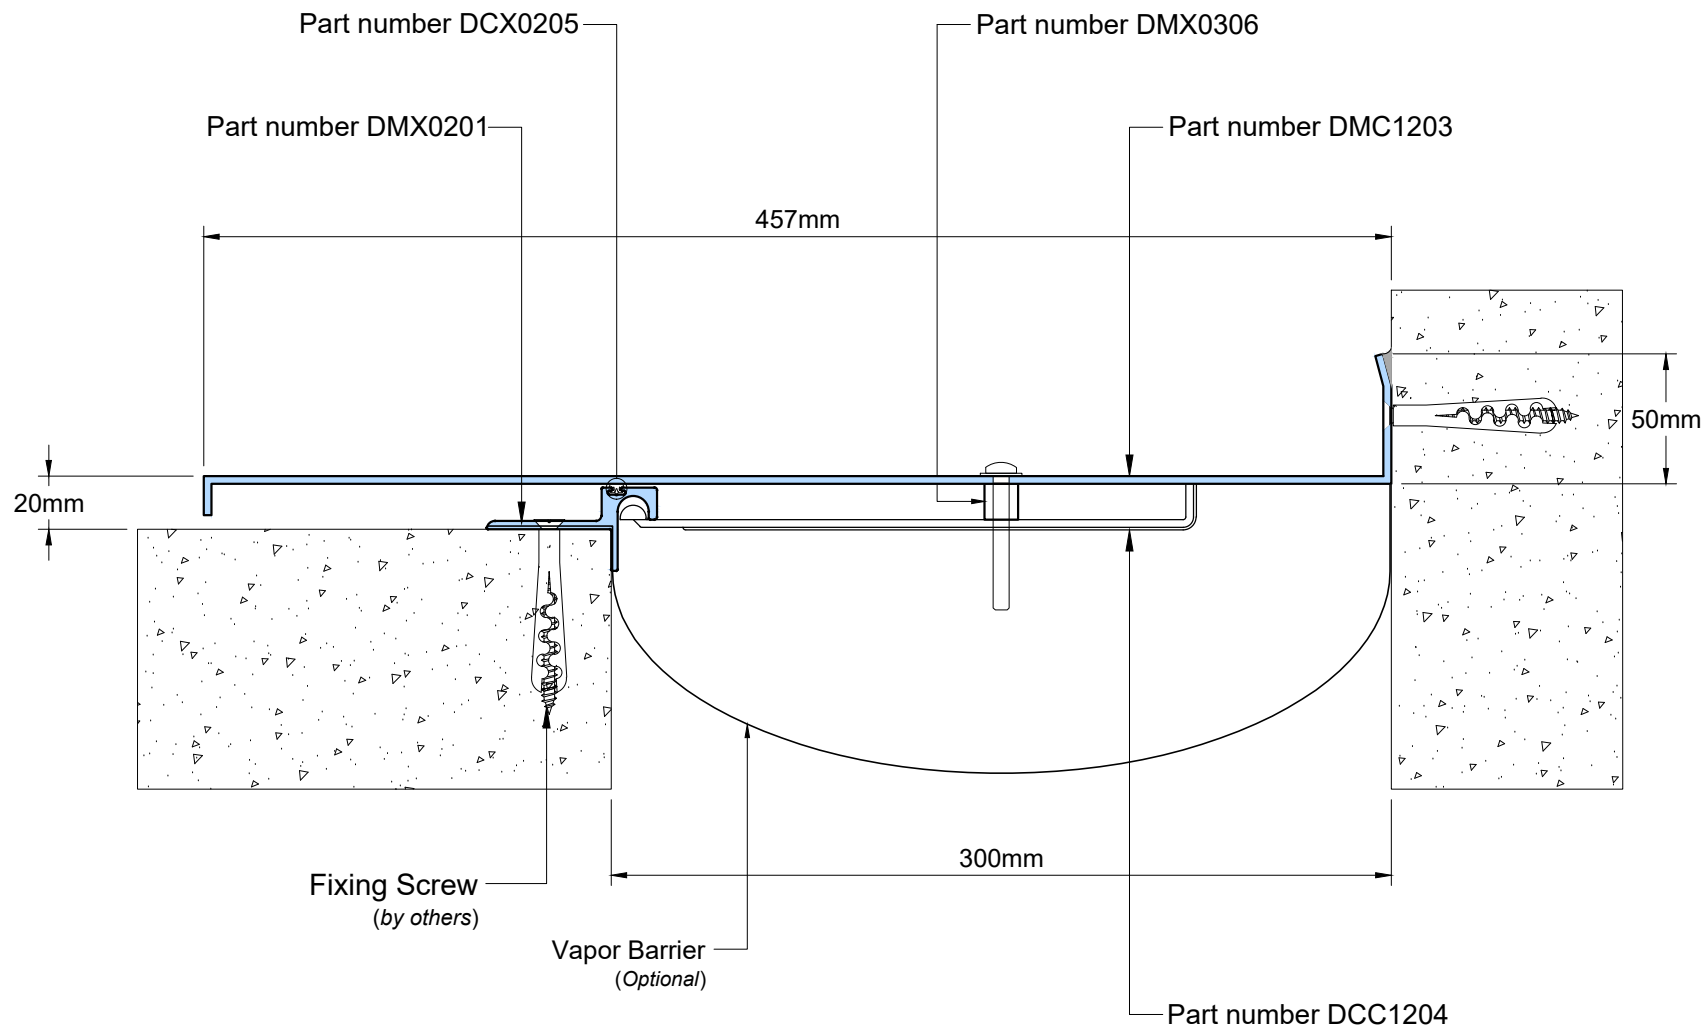

## Technical Data

Joint Width	300mm
Movement ( <i>Expansion</i> )	25%
Movement ( <i>Contraction</i> )	25%
Movement ( <i>Shear</i> )	Excellent
Load	*

Date:	Scale: NTS
Rev: 04	Drawn by: JOE

## Application:

Expansion Joint Cover for External  
Wall Corner Condition



## PROSPEC SPECIALTIES INC.

100-1075 North Service Rd. W,  
Oakville On L6M2G2,  
Canada

Tel : (888) - 749 - 8456

Email: [info@prospecspecialties.com](mailto:info@prospecspecialties.com)

Web : [prospecspecialties.com](http://prospecspecialties.com)

**Disclaimer:** As Prospec Specialties' Policy is one of continual technical progress for the improvement of the company's services to its customers, the company reserves the right to modify the Designs of its products without notice.